



#2942 / GPM #326

867 Wethersfield Ave, Hartford, CT 06114

April 6, 2020

REV: 4-27-20

4-28-20

8-17-20



SALES: ET | MGR: ME | DESIGN: TW

480 Milford Parkway • Milford, OH 45150 • 513-576-8090 • www.triumphsigns.com

Site Conversion Recommendations

2005 Triumph Signs & Consulting, Inc. / All rights reserved. This drawing was created by Triumph Signs & Consulting, Inc., and contains exclusive design elements by Triumph and may not be reproduced or utilized without consent from Triumph.






EXISTING



PROPOSED

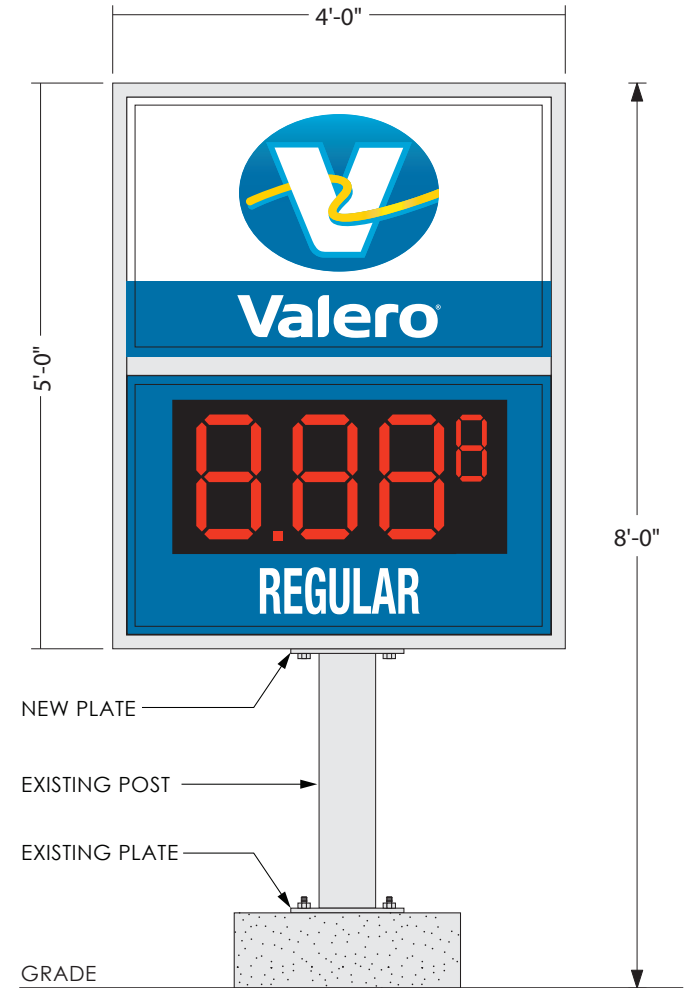




CANOPY FASCIA HEIGHT: 37"

NOTES:


- Current 37" - Installing 36" Flat
- Paint 1" Reveal
- Canopy Lighting is **NOT LED** - GPM Scope
- Pressure wash canopy decking - Valero's scope

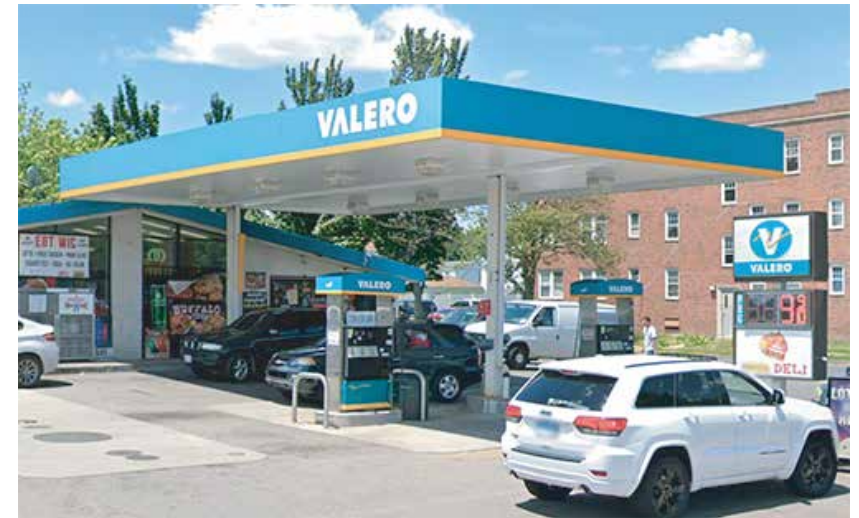


Existing Gas Canopy Overview




CANOPY NOT TO SCALE

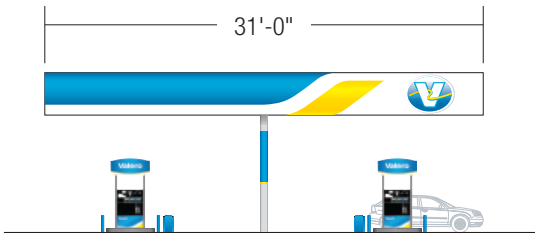


SIDE C FLAT W/ NO LIGHTBAR

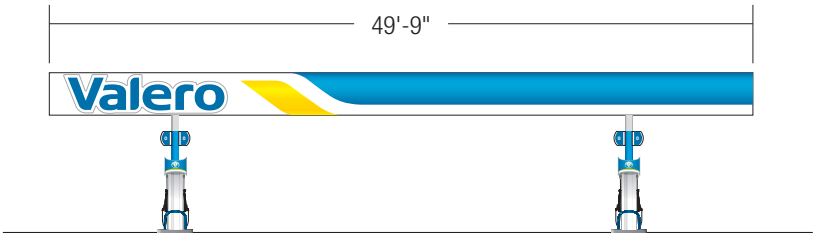

SIDE D FLAT W/ NO LIGHTBAR

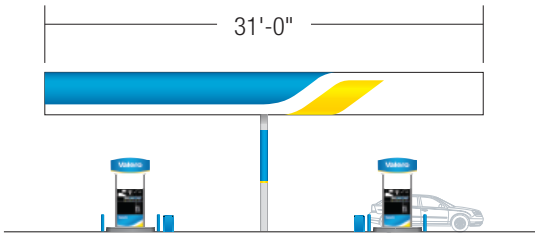

SIDE A FLAT W/ NO LIGHTBAR

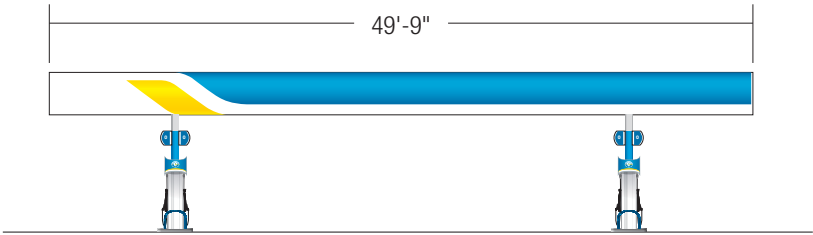

SIDE B FLAT W/ NO LIGHTBAR



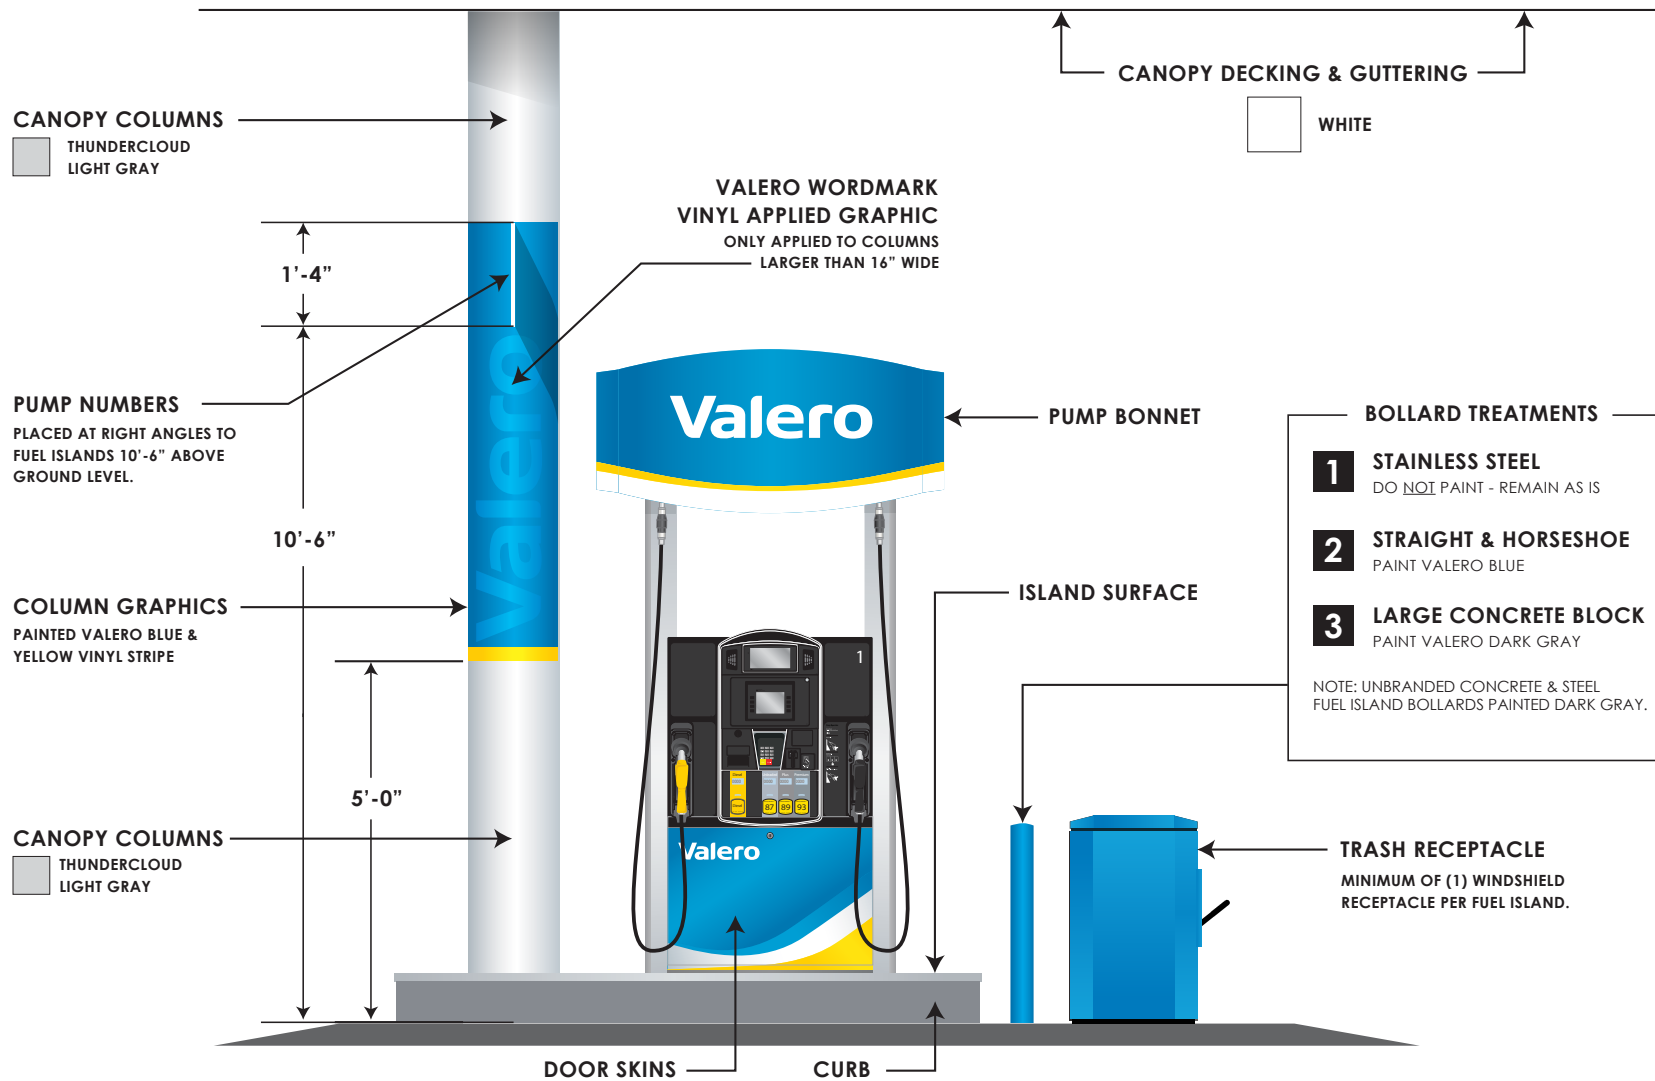


ILLUSTRATION FOR REFERENCE ONLY

Proposed Fuel Island Rebrand



TRIUMPH
signs & consulting, inc.



480 Milford Parkway • Milford, OH 45150 • 513-576-8090 • www.triumphsigns.com

2005 Triumph Signs & Consulting, Inc. / All rights reserved. This drawing was created by Triumph Signs & Consulting, Inc., and contains exclusive design elements by Triumph and may not be reproduced or utilized without consent from Triumph.



Additional Site Photos