



# South Branch Trail Project - IWWC

Wednesday 09/13/2022





**City of Hartford**

–

Director, Planning Division, Aimee Chambers  
Project Manager, Owen Deutsch  
DPW – Frank Dellaripa

**Stantec**

–

**Project Consultant Team**


Project Manager/Landscape Architect - Travis Ewen  
Project Engineer – Phil Katz

Introductions

- Project initiated in 2005, with the Eastern Connecticut Resource and Conservation Development Area, Inc. receiving the grant.
- Trail will ultimately parallel the South branch from Hamilton Street to Newfield Street
- First segment of trail from Flatbush to Nilan completed in 2009
- Sen. Fonfara secured bond funding to allow extension of path south and west to Newfield (2018)
- Metropolitan District Commission develops deep tunnel facility (current project)
- Currently at 90% Final Design – 2 Community Outreach Meetings

## Project History

# SOUTH BRANCH POPE PARK GREENWAY

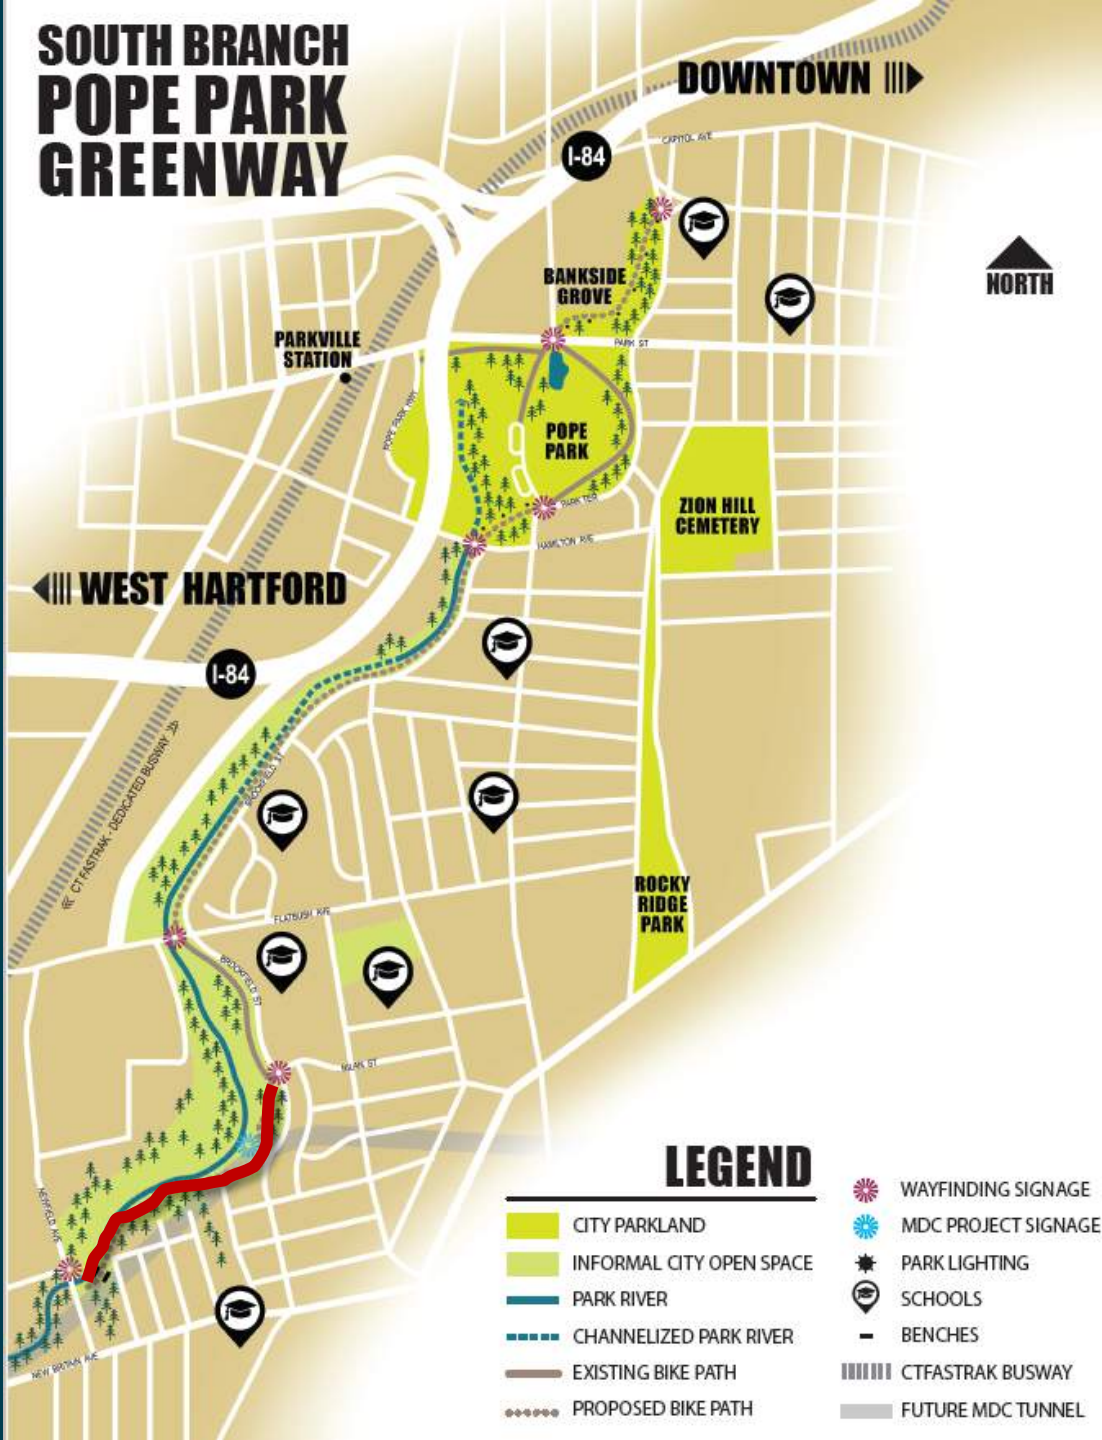

## Project Overview



- Extend the existing trail
- Connect with the larger trail and bike network in the area
- Enhance environment
- Provide a neighborhood asset

Project Purpose and Goals





Design Approach



- Site Sensitive Approach
- Take advantage of views and vista
- Design with personal security in mind
- Design with maintenance in mind

Design Approach



Newfield St

Brinley St

Dexter St

South Brook Park River

Dart St

Brookfield St

Nilan St

Aerial of Project Area





Existing Conditions





Existing Conditions





Existing Conditions





Existing Conditions





Existing Conditions





Existing Conditions






Existing Conditions







Invasive Species - Knotweed




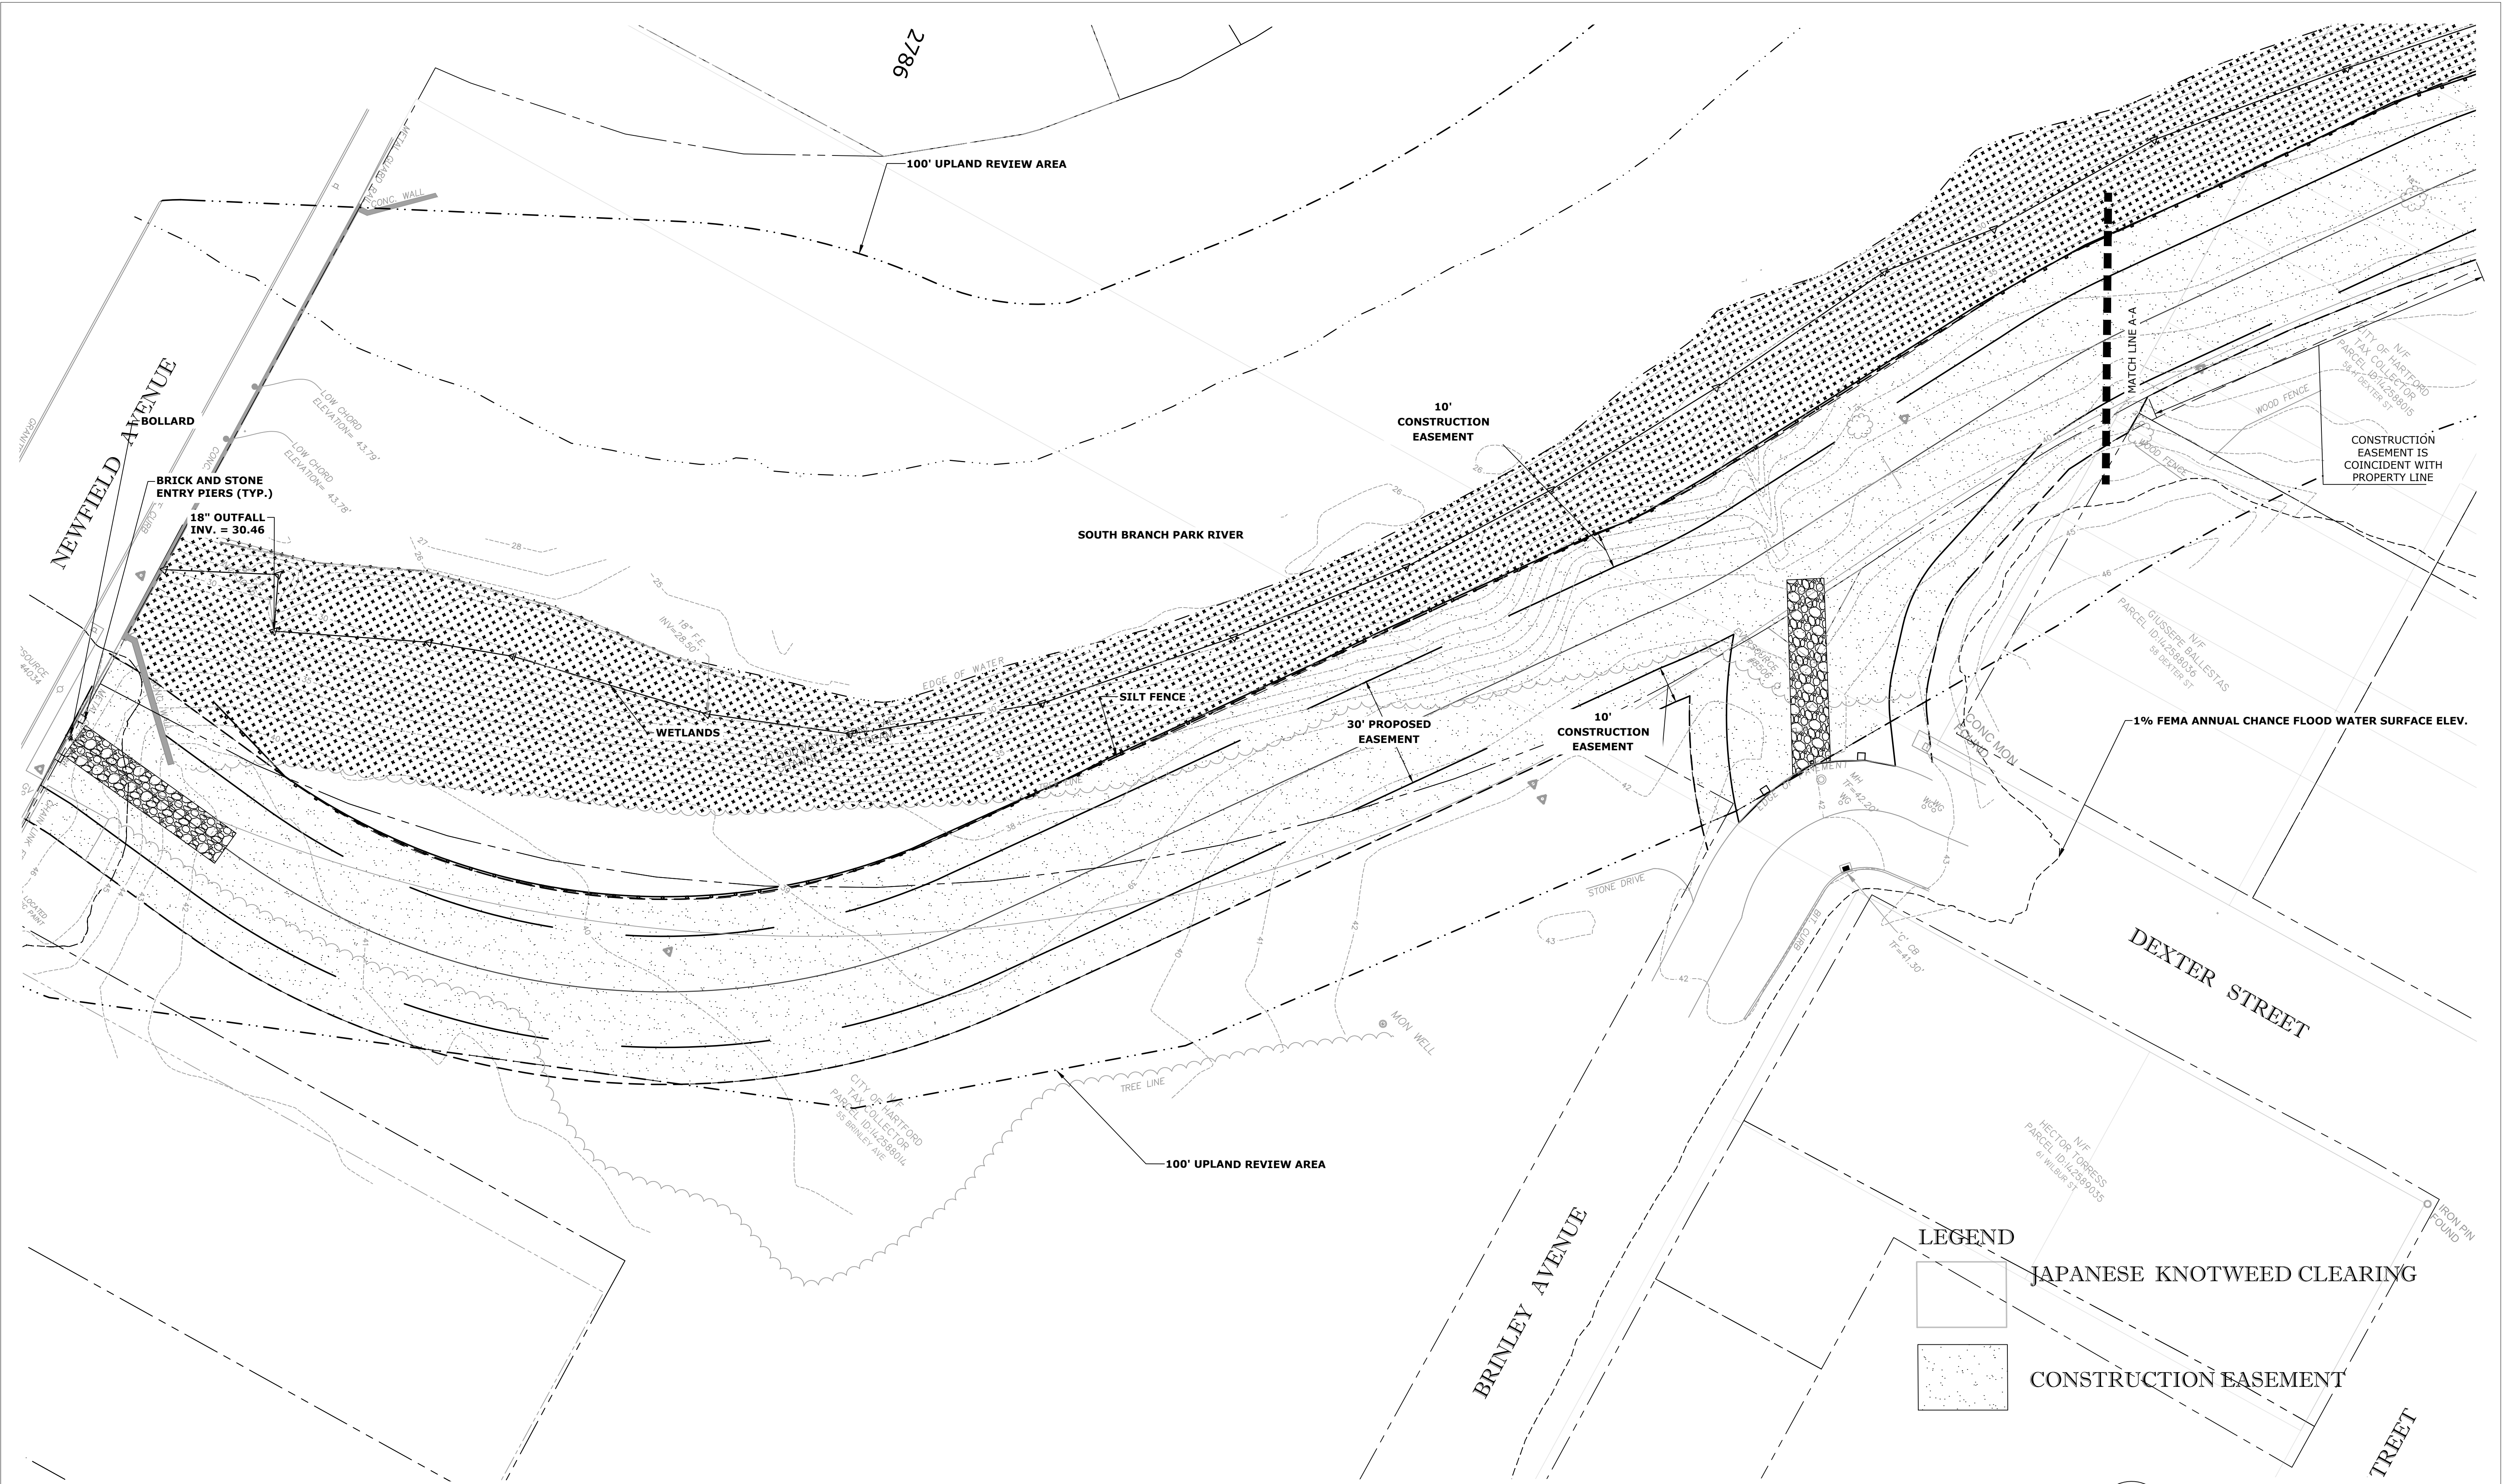

**LEGEND**

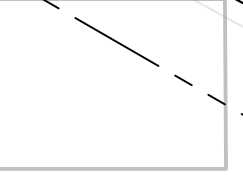 JAPANESE KNOTWEED CLEARING

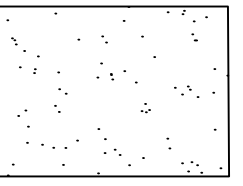 CONSTRUCTION EASEMENT

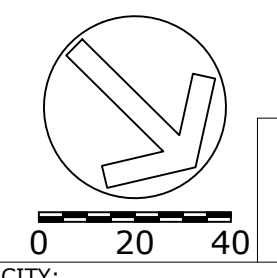

**FINAL PLANS**

| REV. | DATE | REVISION DESCRIPTION | SHEET NO. |
|------|------|----------------------|-----------|
|      |      |                      |           |
|      |      |                      |           |
|      |      |                      |           |

DESIGNER/DRAFTER:  
M. PATE  
CHECKED BY:  
A. DICAMILLO  
SCALE:  
1" = 20'

**CITY OF HARTFORD**



Stantec Consulting Services Inc.  
55 Church Street, Suite 601  
New Haven, CT  
06510  
Tel. 203.495.1645  
Fax. 203.495.1652  
www.stantec.com

PROJECT TITLE:


**SOUTH BRANCH TRAIL**

CITY:  
**HARTFORD**

DRAWING TITLE:  
**SITE CLEARING PLAN**

PROJECT NO.  
**192311216**  
DRAWING NO.  
SHEET NO.  
**SC-01**



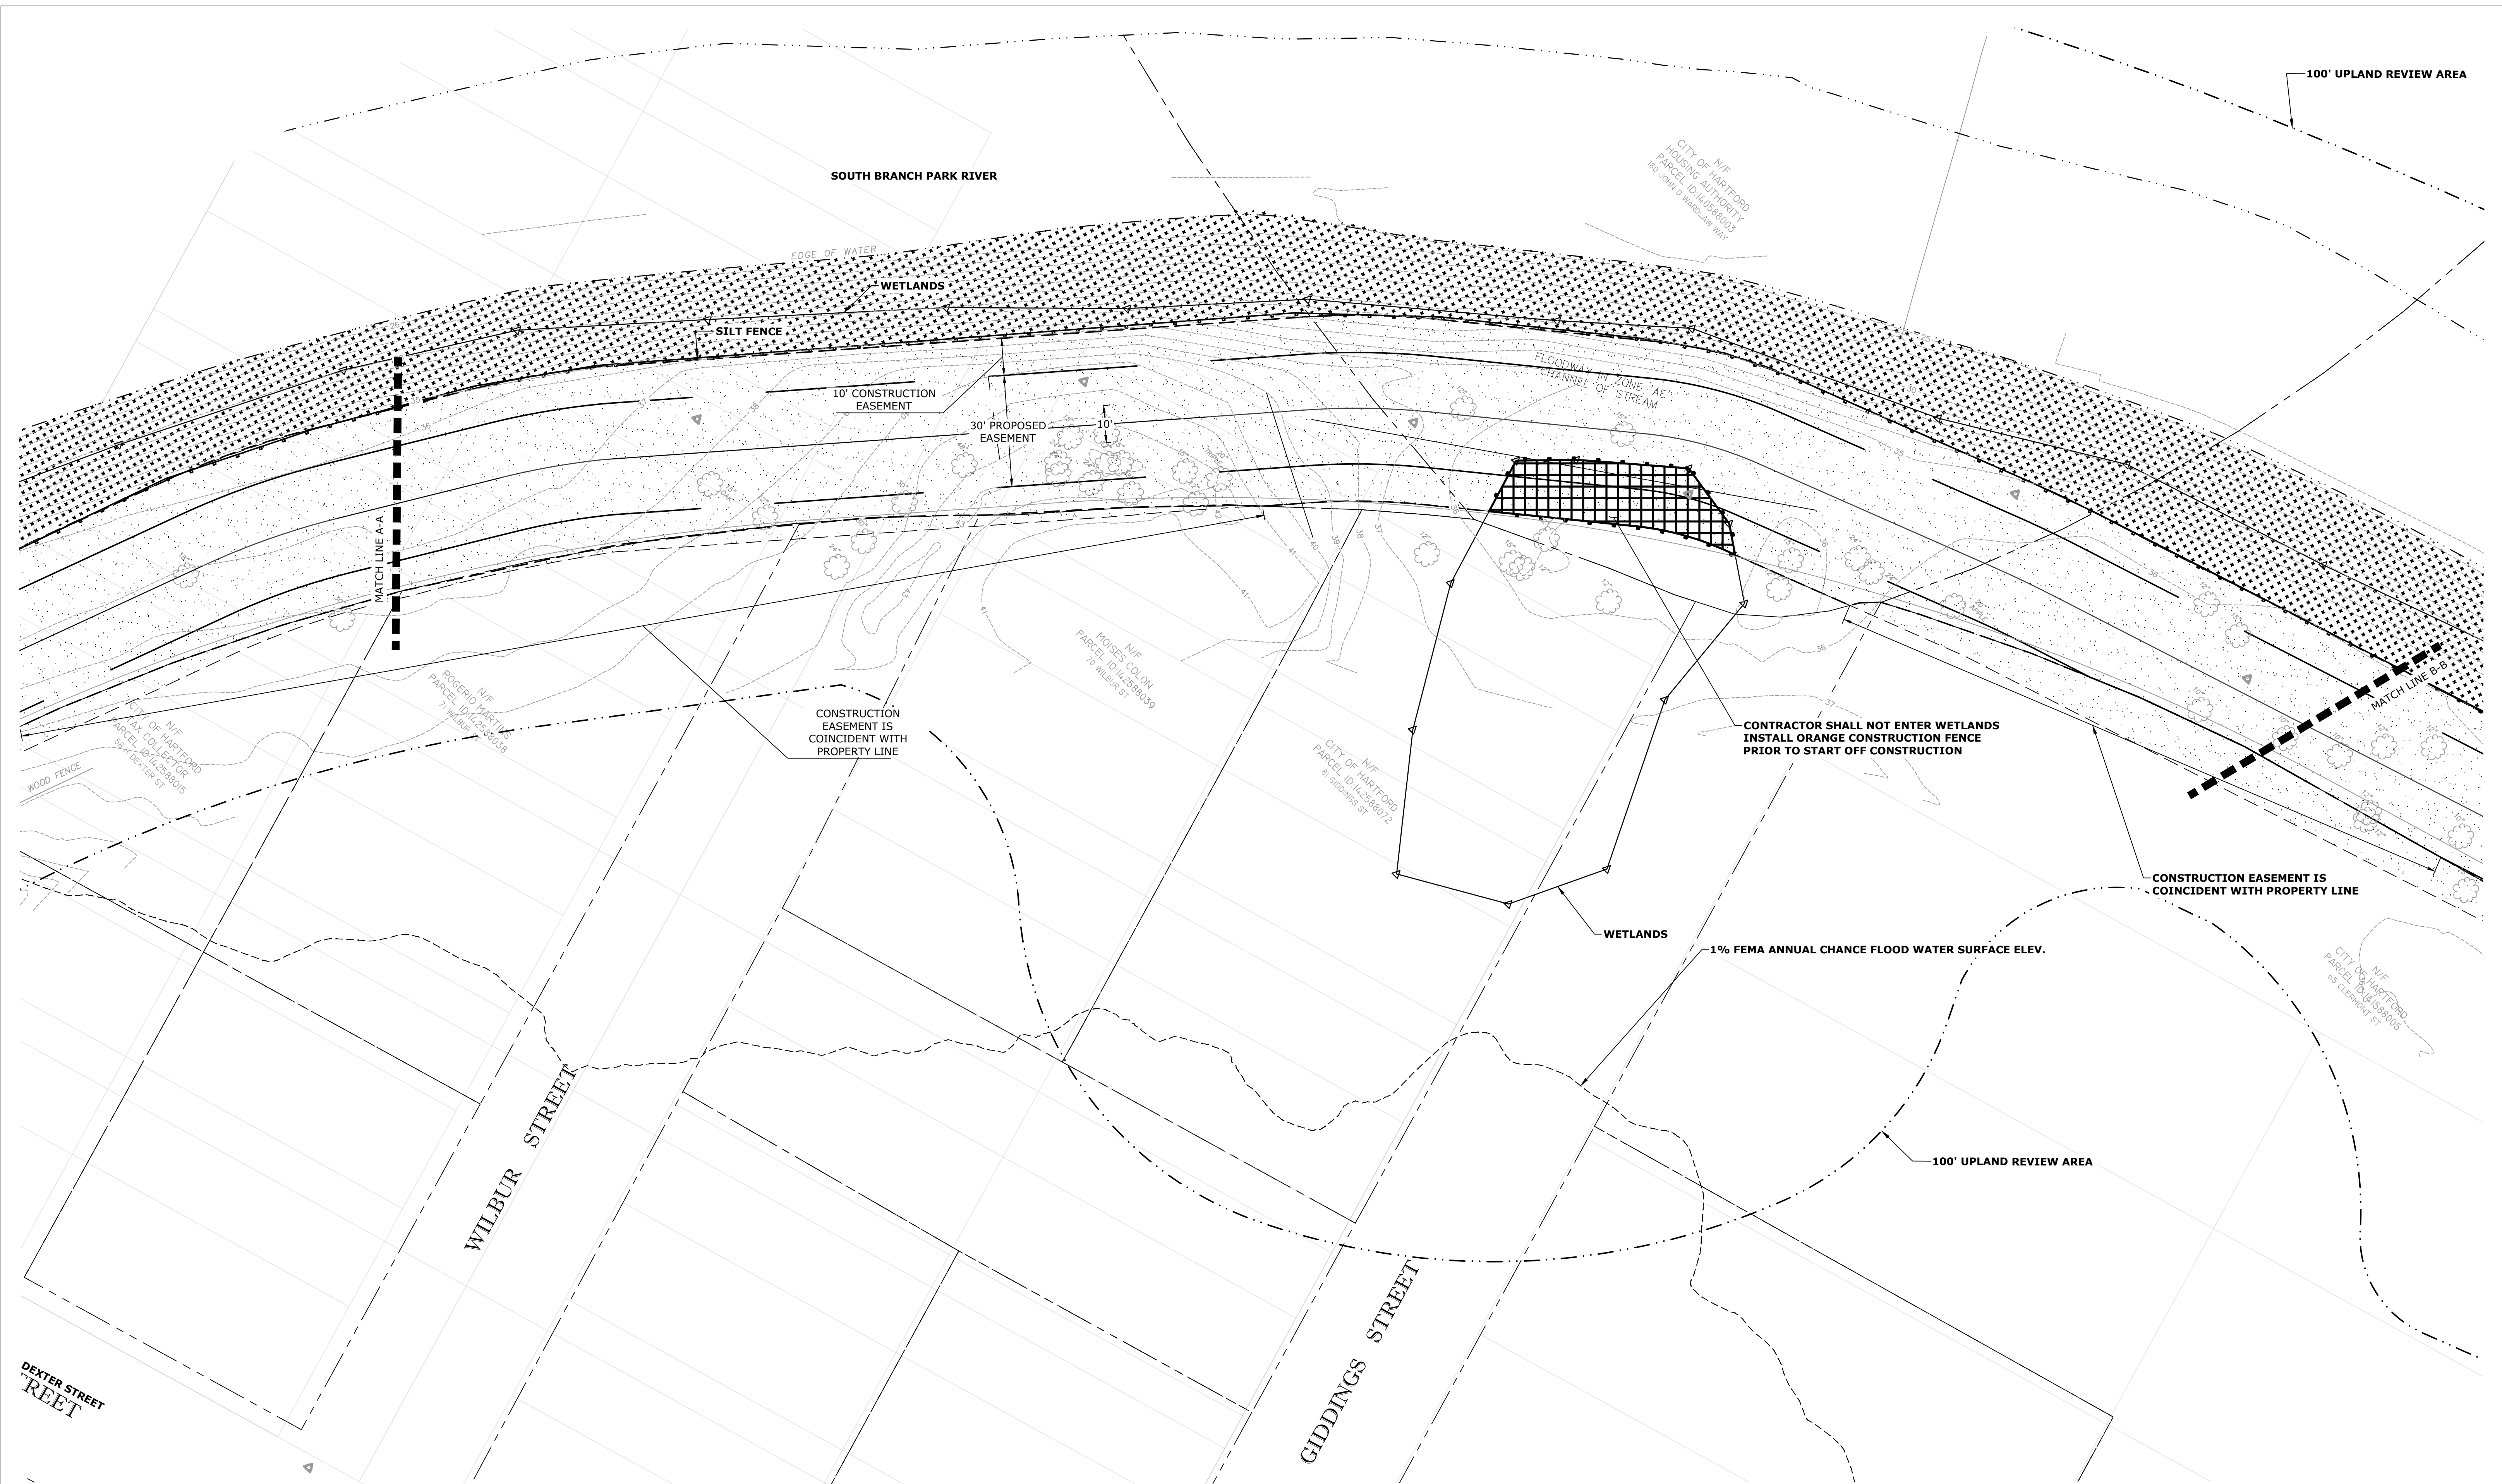

| REV. | DATE | REVISION DESCRIPTION | SHEET NO. |
|------|------|----------------------|-----------|
|      |      |                      |           |
|      |      |                      |           |
|      |      |                      |           |
|      |      |                      |           |

DESIGNER/DRAFTER:  
M. PATE  
CHECKED BY:  
A. DICAMILLO  
SCALE:  
1" = 20'


**CITY OF HARTFORD**  
Filename:



Stantec Consulting Services Inc.  
55 Church Street, Suite 601  
New Haven, CT  
06510  
Tel. 203.495.1645  
Fax. 203.495.1652  
www.stantec.com

PROJECT TITLE:

**SOUTH BRANCH TRAIL**

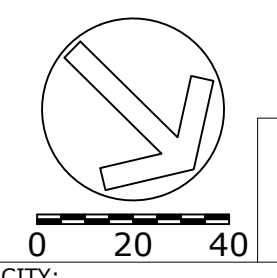

CITY:

**FINAL PLANS**

**HARTFORD**



DRAWING TITLE:  
**SITE CLEARING PLAN**

PROJECT NO.:  
**192311216**

DRAWING NO.:

SHEET NO.:  
**SC-02**



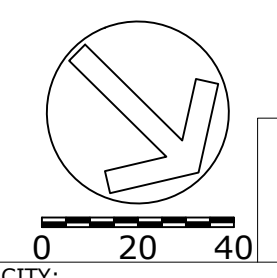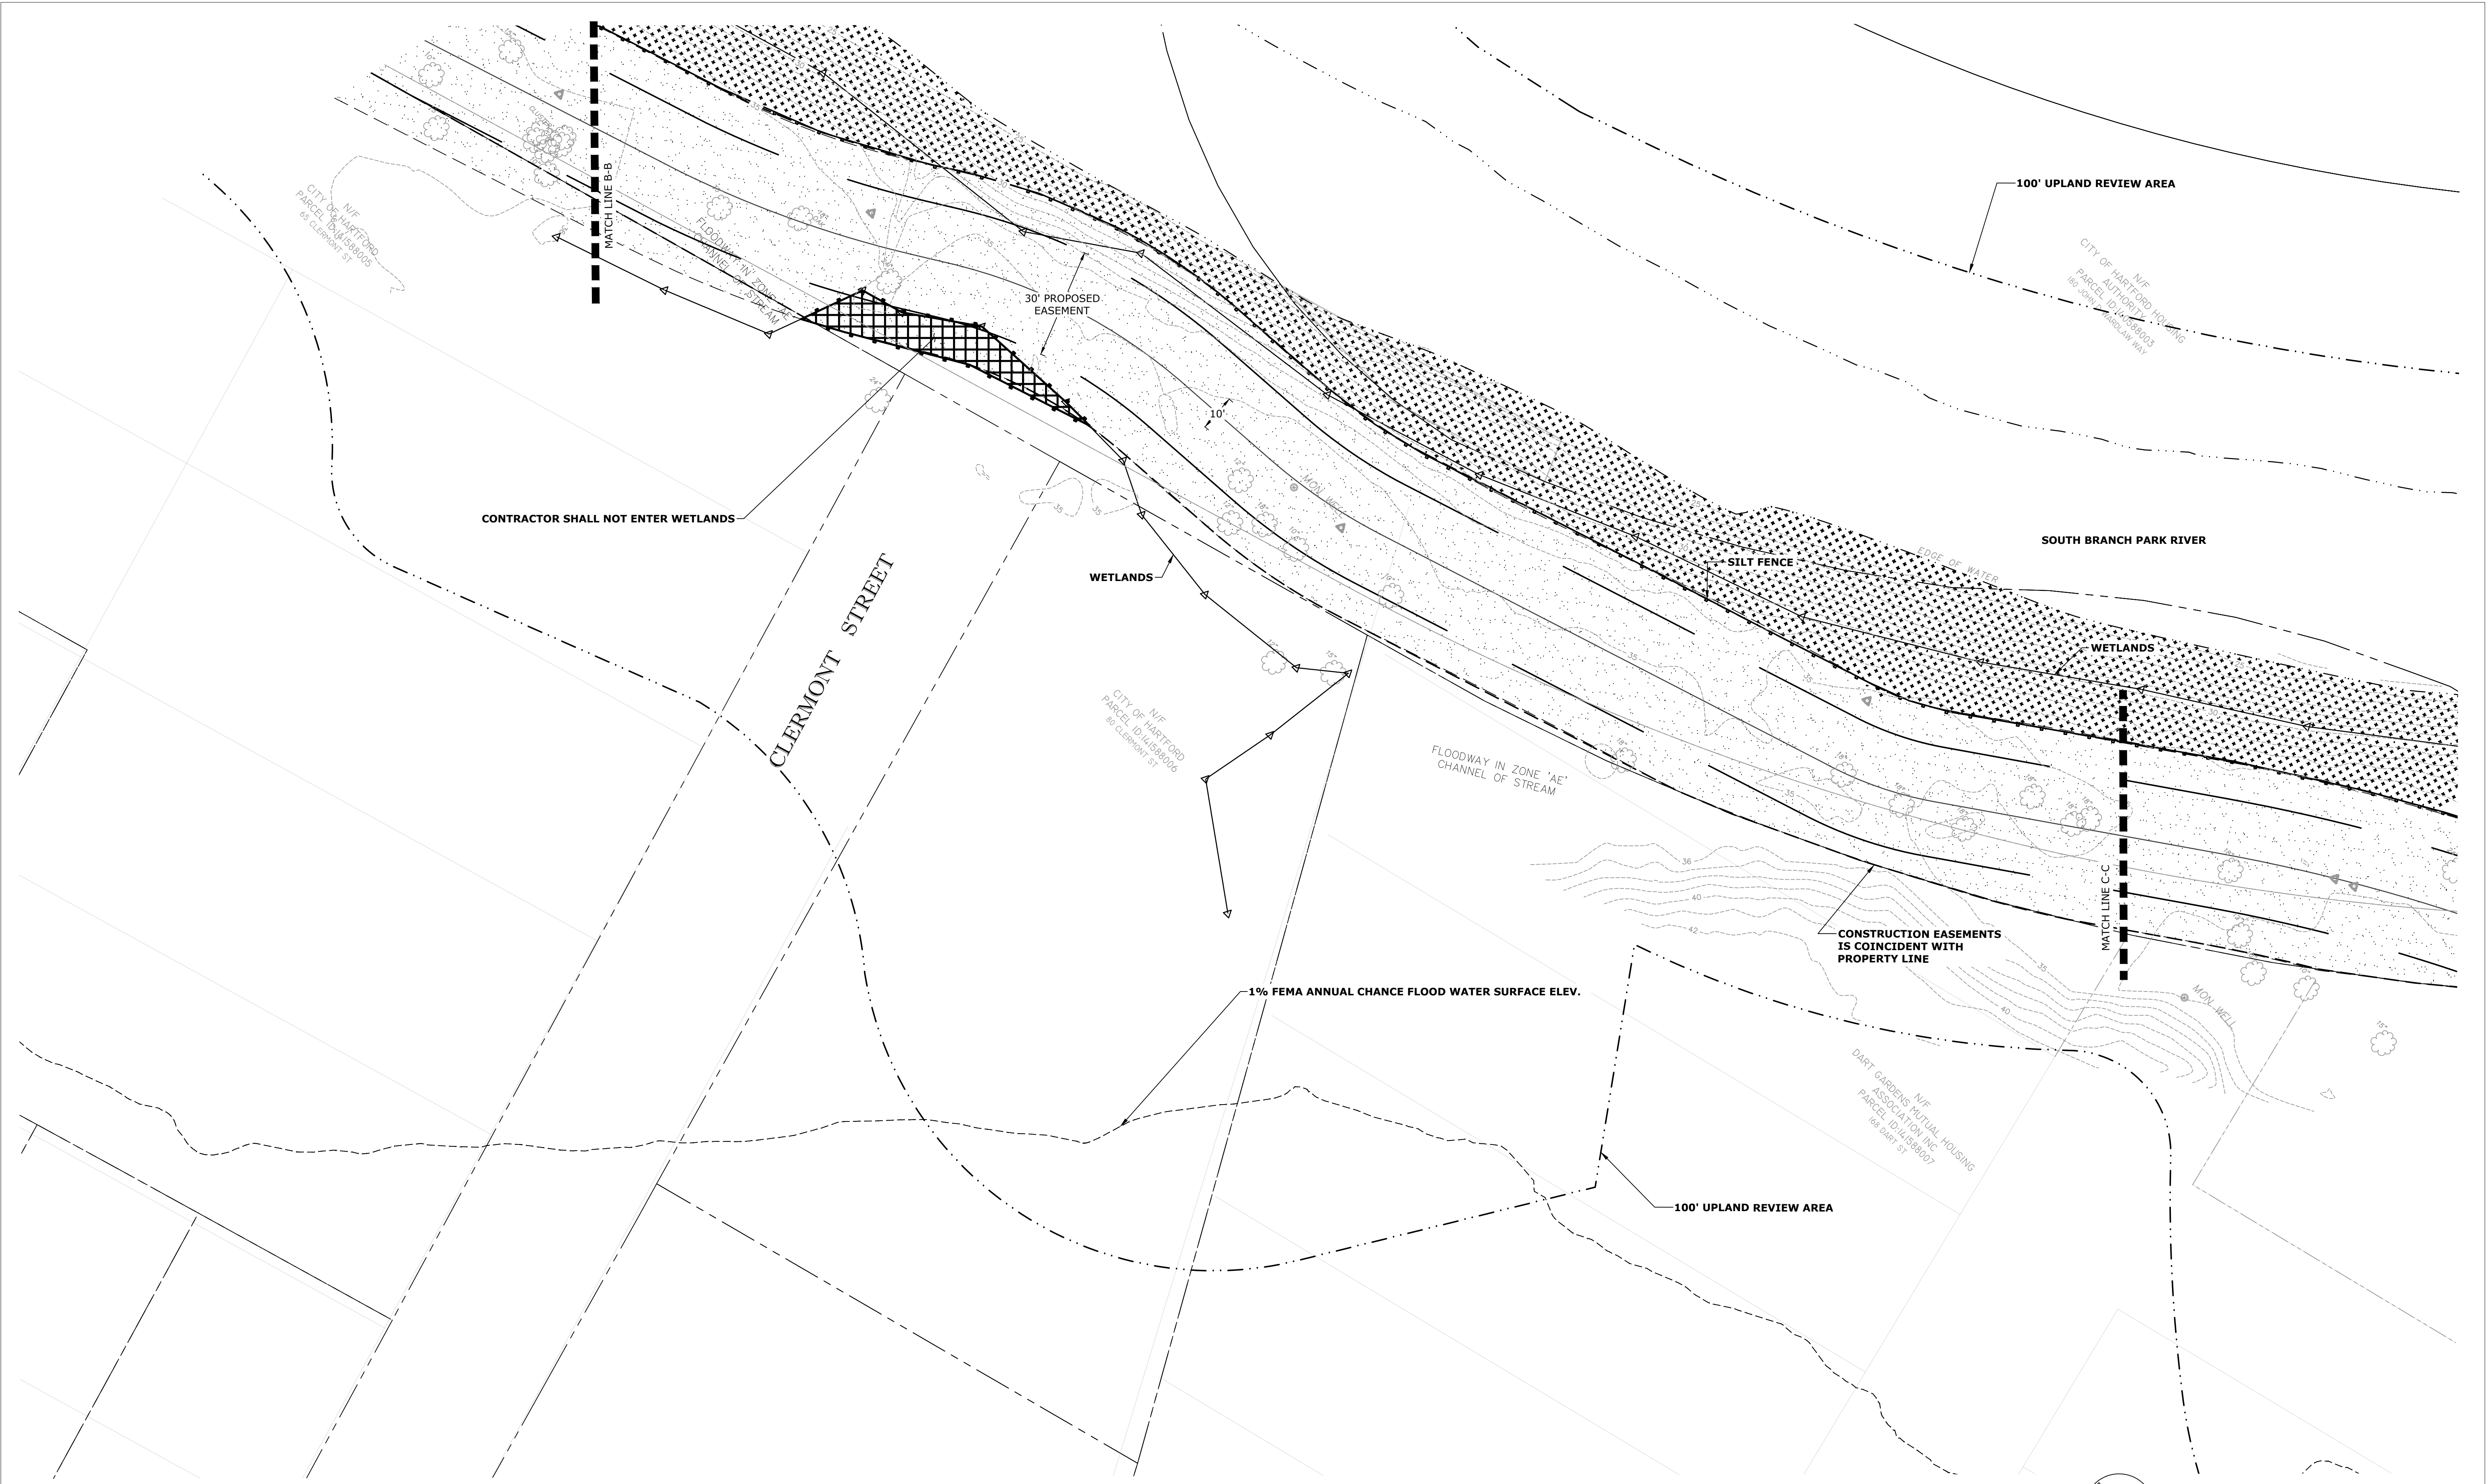

**FINAL PLANS**

| REV. | DATE | REVISION DESCRIPTION | SHEET NO. |
|------|------|----------------------|-----------|
|      |      |                      |           |
|      |      |                      |           |
|      |      |                      |           |
|      |      |                      |           |

DESIGNER/DRAFTER:  
M. PATE  
CHECKED BY:  
A. DICAMILLO  
SCALE:  
1" = 20'

**CITY OF HARTFORD**  
Filename:


 Stantec Consulting Services Inc.  
55 Church Street, Suite 601  
New Haven, CT 06510  
Tel. 203.495.1645  
Fax. 203.495.1652  
www.stantec.com

PROJECT TITLE:  
**SOUTH BRANCH TRAIL**

CITY:  
**HARTFORD**  
DRAWING TITLE:  
**SITE CLEARING PLANS**

PROJECT NO.  
**192311216**  
DRAWING NO.  
SHEET NO.  
**SC-03**



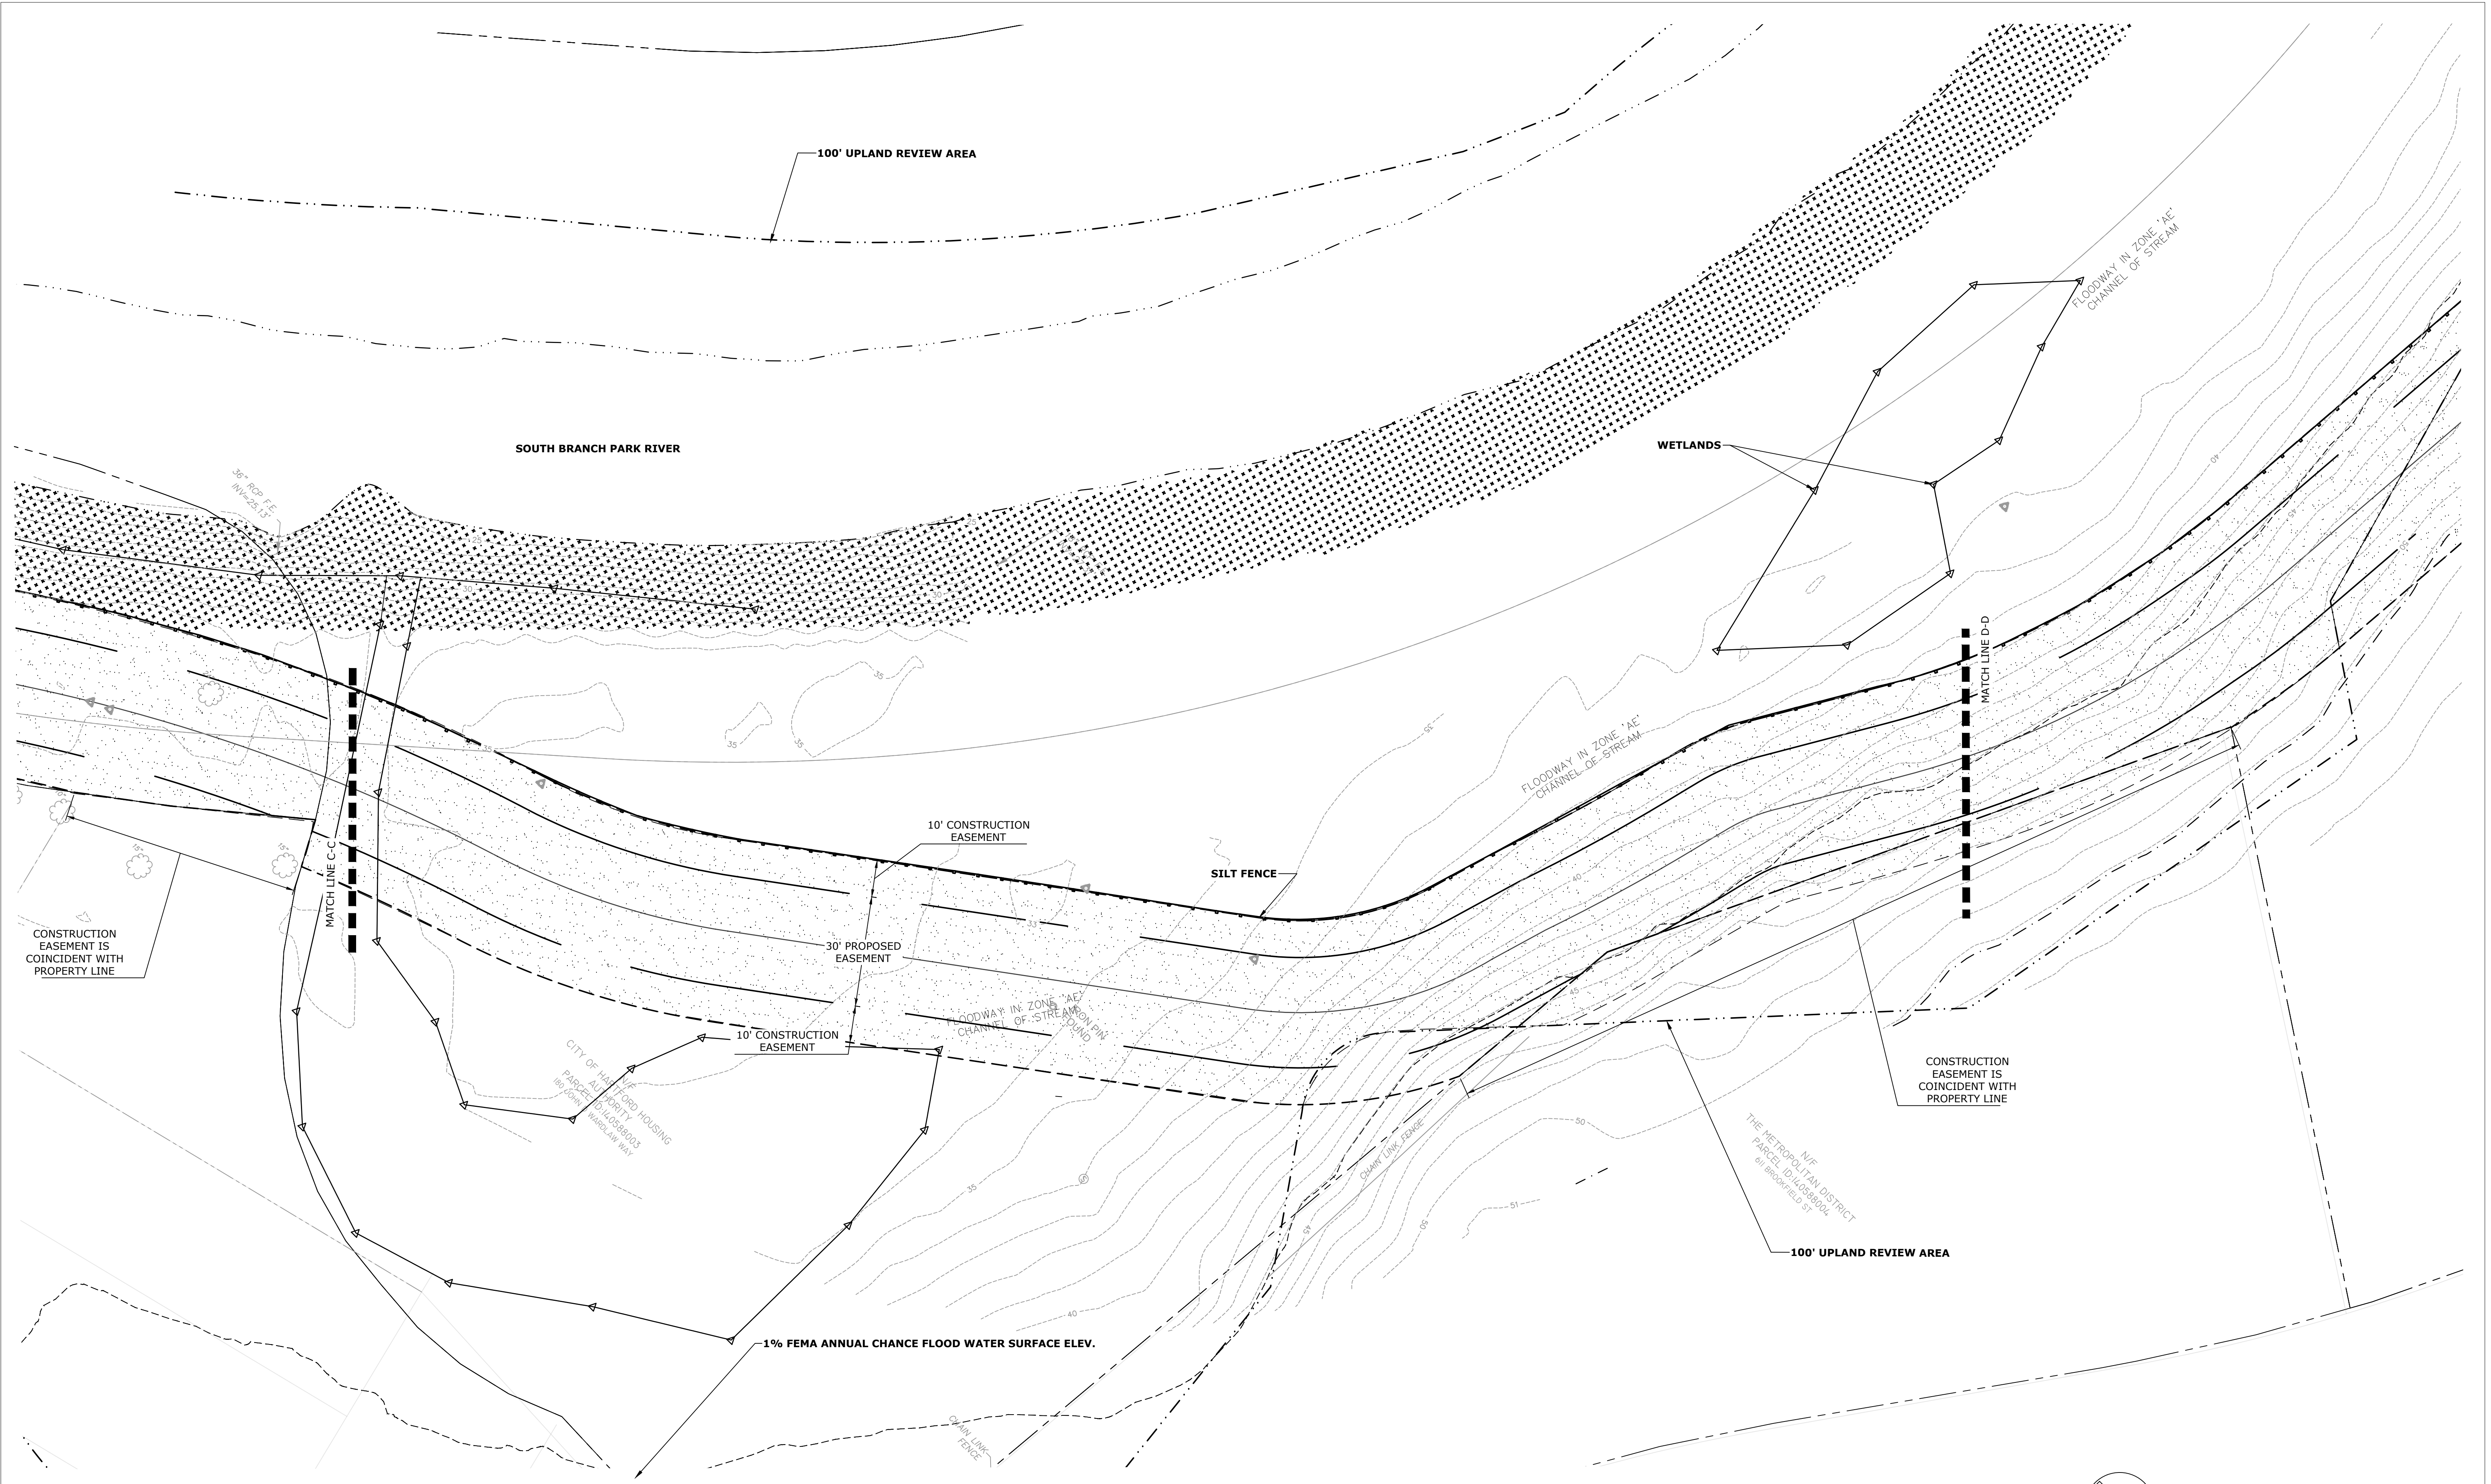

| REV. | DATE | REVISION DESCRIPTION | SHEET NO. |
|------|------|----------------------|-----------|
|      |      |                      |           |
|      |      |                      |           |
|      |      |                      |           |
|      |      |                      |           |


DESIGNER/DRAFTER:  
M. PATE  
CHECKED BY:  
A. DICAMILLO  
SCALE:  
1"=20'

**CITY OF HARTFORD**  
Filename:



Stantec Consulting Services Inc.  
55 Church Street, Suite 601  
New Haven, CT  
06510  
Tel. 203.495.1645  
Fax. 203.495.1652  
www.stantec.com

PROJECT TITLE:  
**SOUTH BRANCH TRAIL**

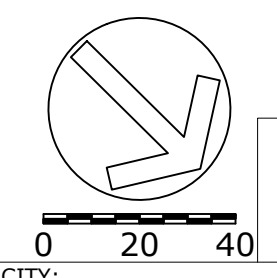

**FINAL PLANS**  
CITY: **HARTFORD**  
PROJECT NO.: **192311216**  
DRAWING NO.:  
DRAWING TITLE: **SITE CLEARING PLAN**  
SHEET NO.: **SC-04**






| REV. | DATE | REVISION DESCRIPTION | SHEET NO. |
|------|------|----------------------|-----------|
|      |      |                      |           |
|      |      |                      |           |
|      |      |                      |           |
|      |      |                      |           |

DESIGNER/DRAFTER:  
M. PATE  
CHECKED BY:  
A. DICAMILLO  
SCALE:  
1" = 20'

**CITY OF HARTFORD**  
Filename:



 Stantec Consulting Services Inc.  
55 Church Street, Suite 601  
New Haven, CT  
06510  
Tel. 203.495.1645  
Fax. 203.495.1652  
www.stantec.com

PROJECT TITLE:  
**SOUTH BRANCH TRAIL**

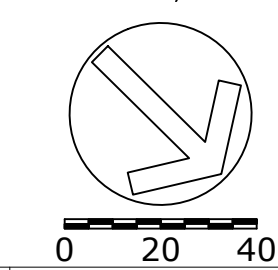

**FINAL PLANS**  
CITY: **HARTFORD**  
PROJECT NO. **192311216**  
DRAWING NO. **192311216**  
DRAWING TITLE: **SITE CLEARING PLANS**  
SHEET NO. **SC-05**



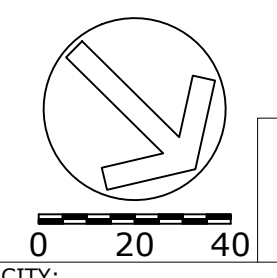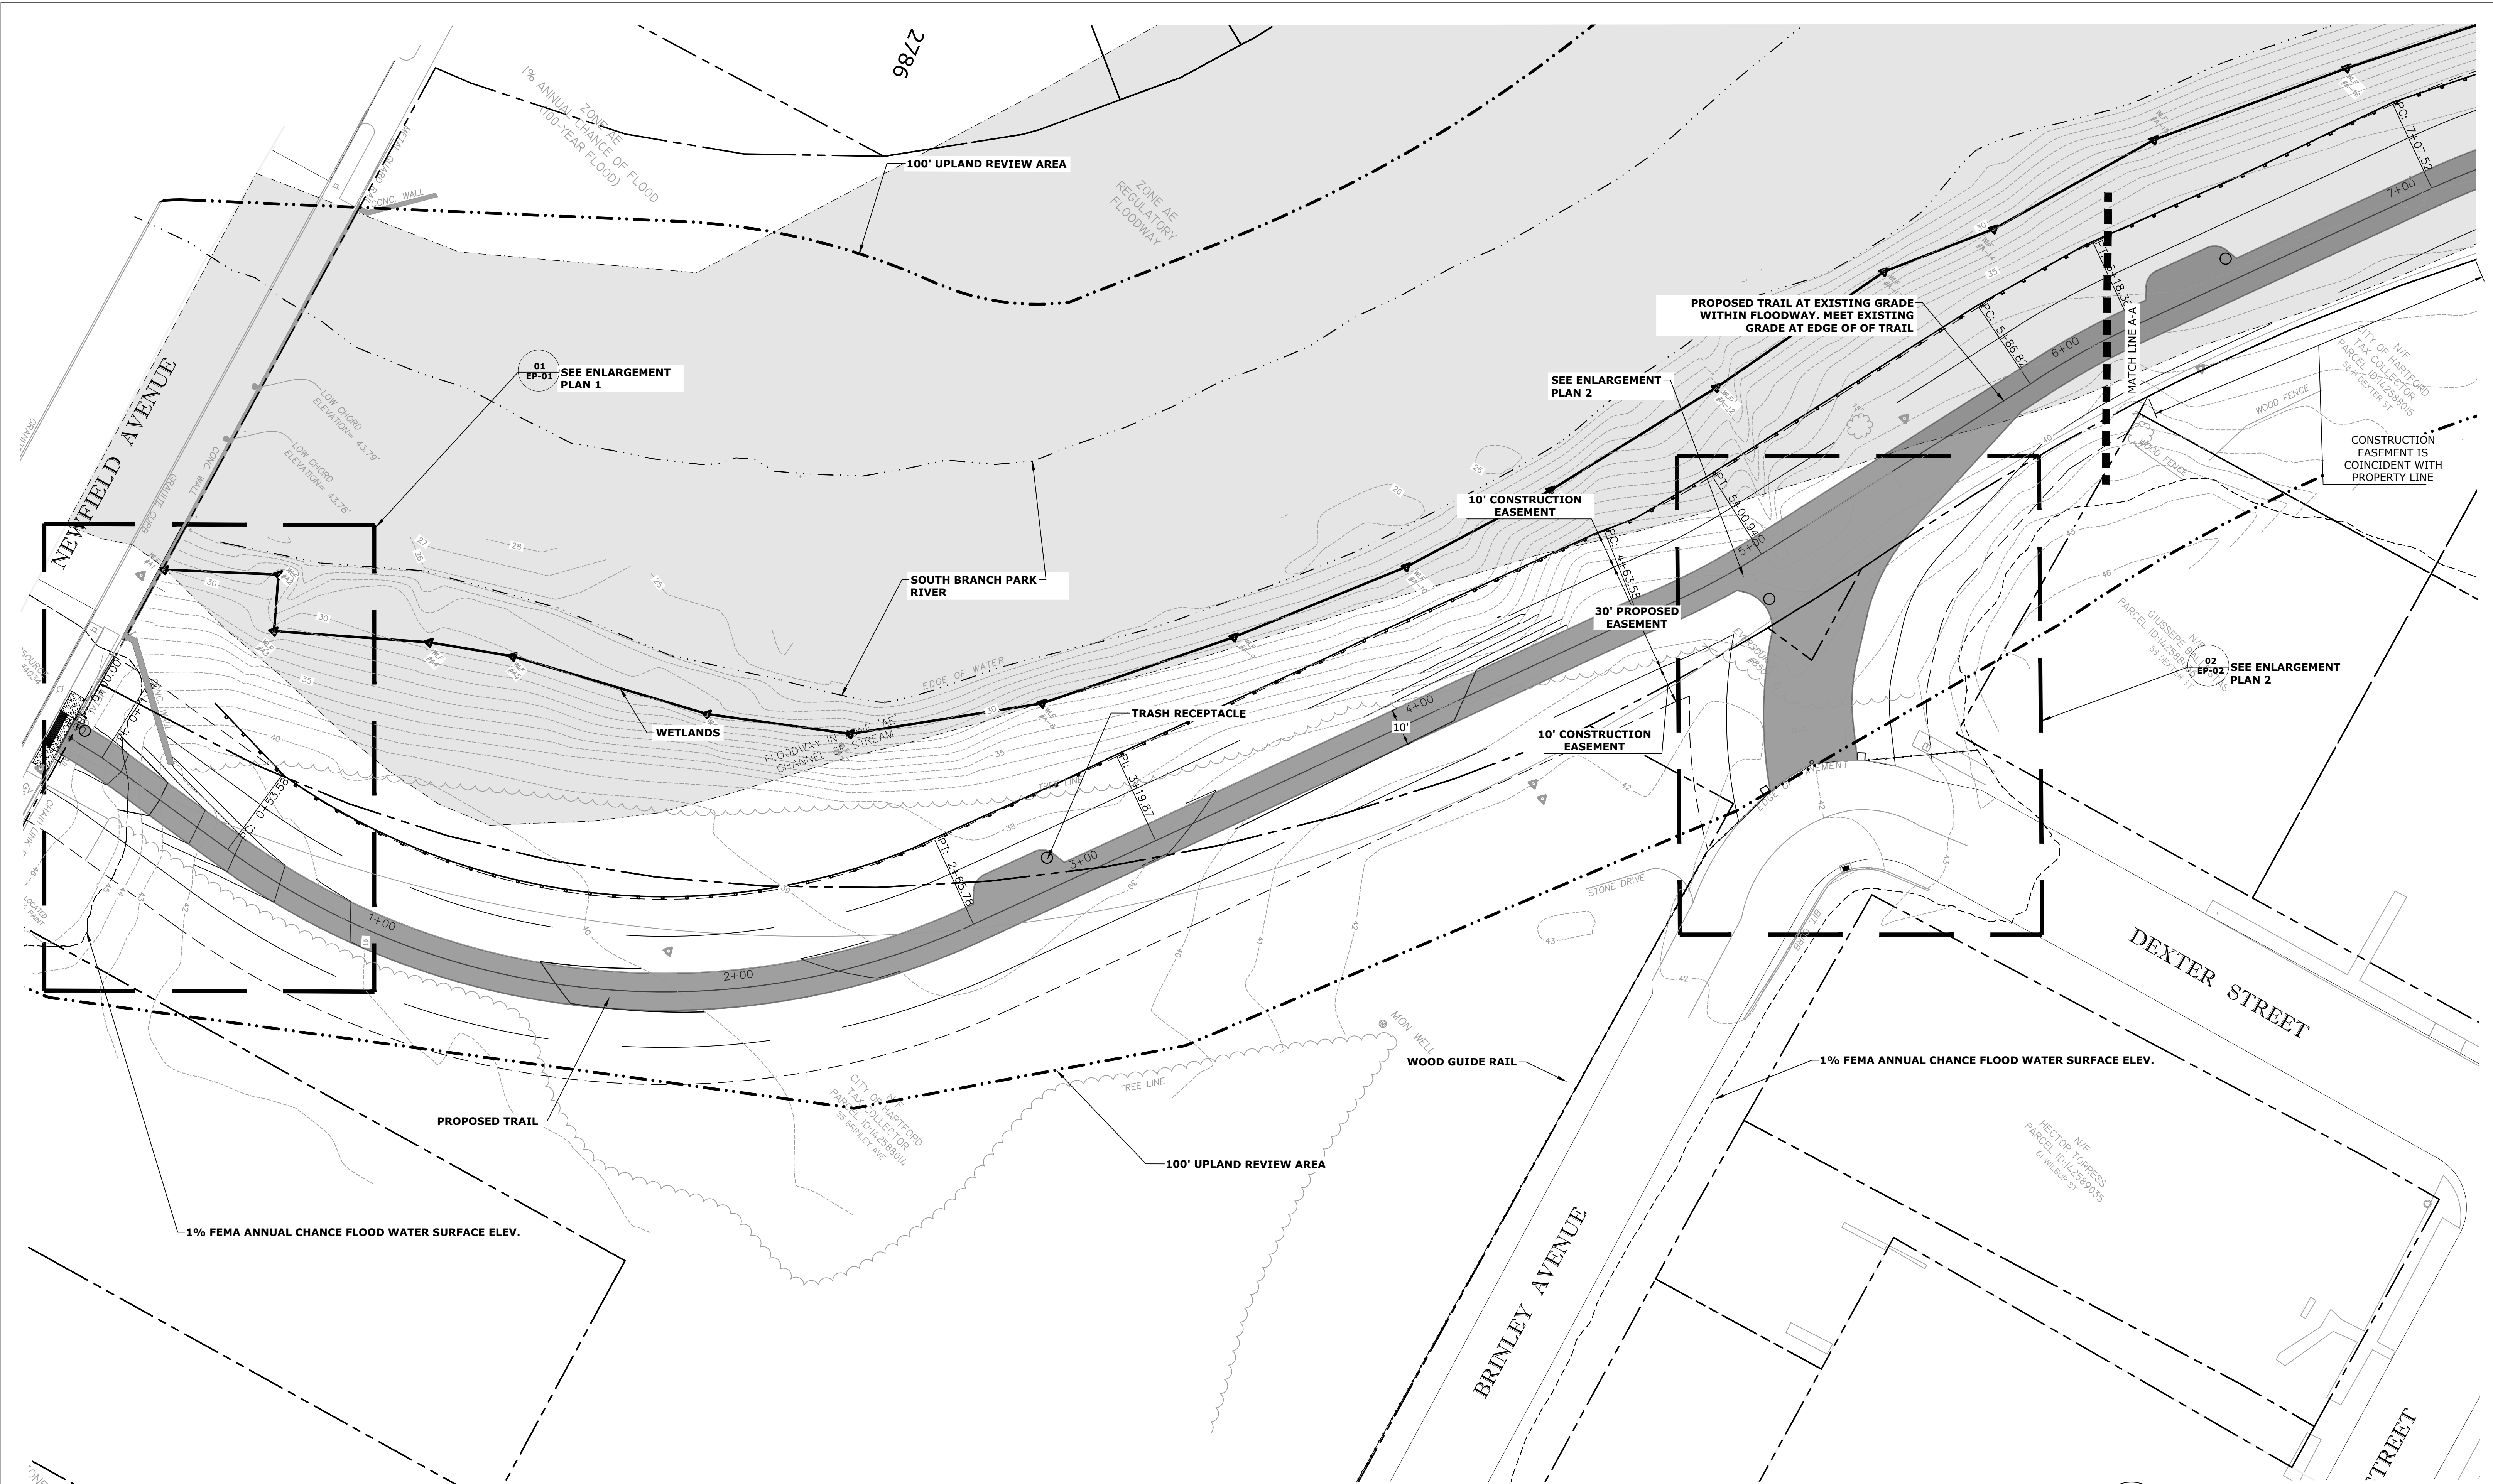

**FINAL PLANS**

| REV. | DATE | REVISION DESCRIPTION | SHEET NO. |
|------|------|----------------------|-----------|
|      |      |                      |           |
|      |      |                      |           |
|      |      |                      |           |

DESIGNER/DRAFTER:  
M. PATE  
CHECKED BY:  
A. DICAMILLO  
SCALE:  
1" = 20'

**CITY OF HARTFORD**



Stantec Consulting Services Inc.  
55 Church Street, Suite 601  
New Haven, CT  
06510  
Tel. 203.495.1645  
Fax. 203.495.1652  
www.stantec.com

PROJECT TITLE:

**SOUTH BRANCH TRAIL**

CITY:

**HARTFORD**

DRAWING TITLE:

**TRAIL PLAN**

PROJECT NO.



**192311216**

DRAWING NO.

SHEET NO.

**PLN-01**



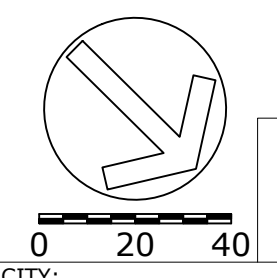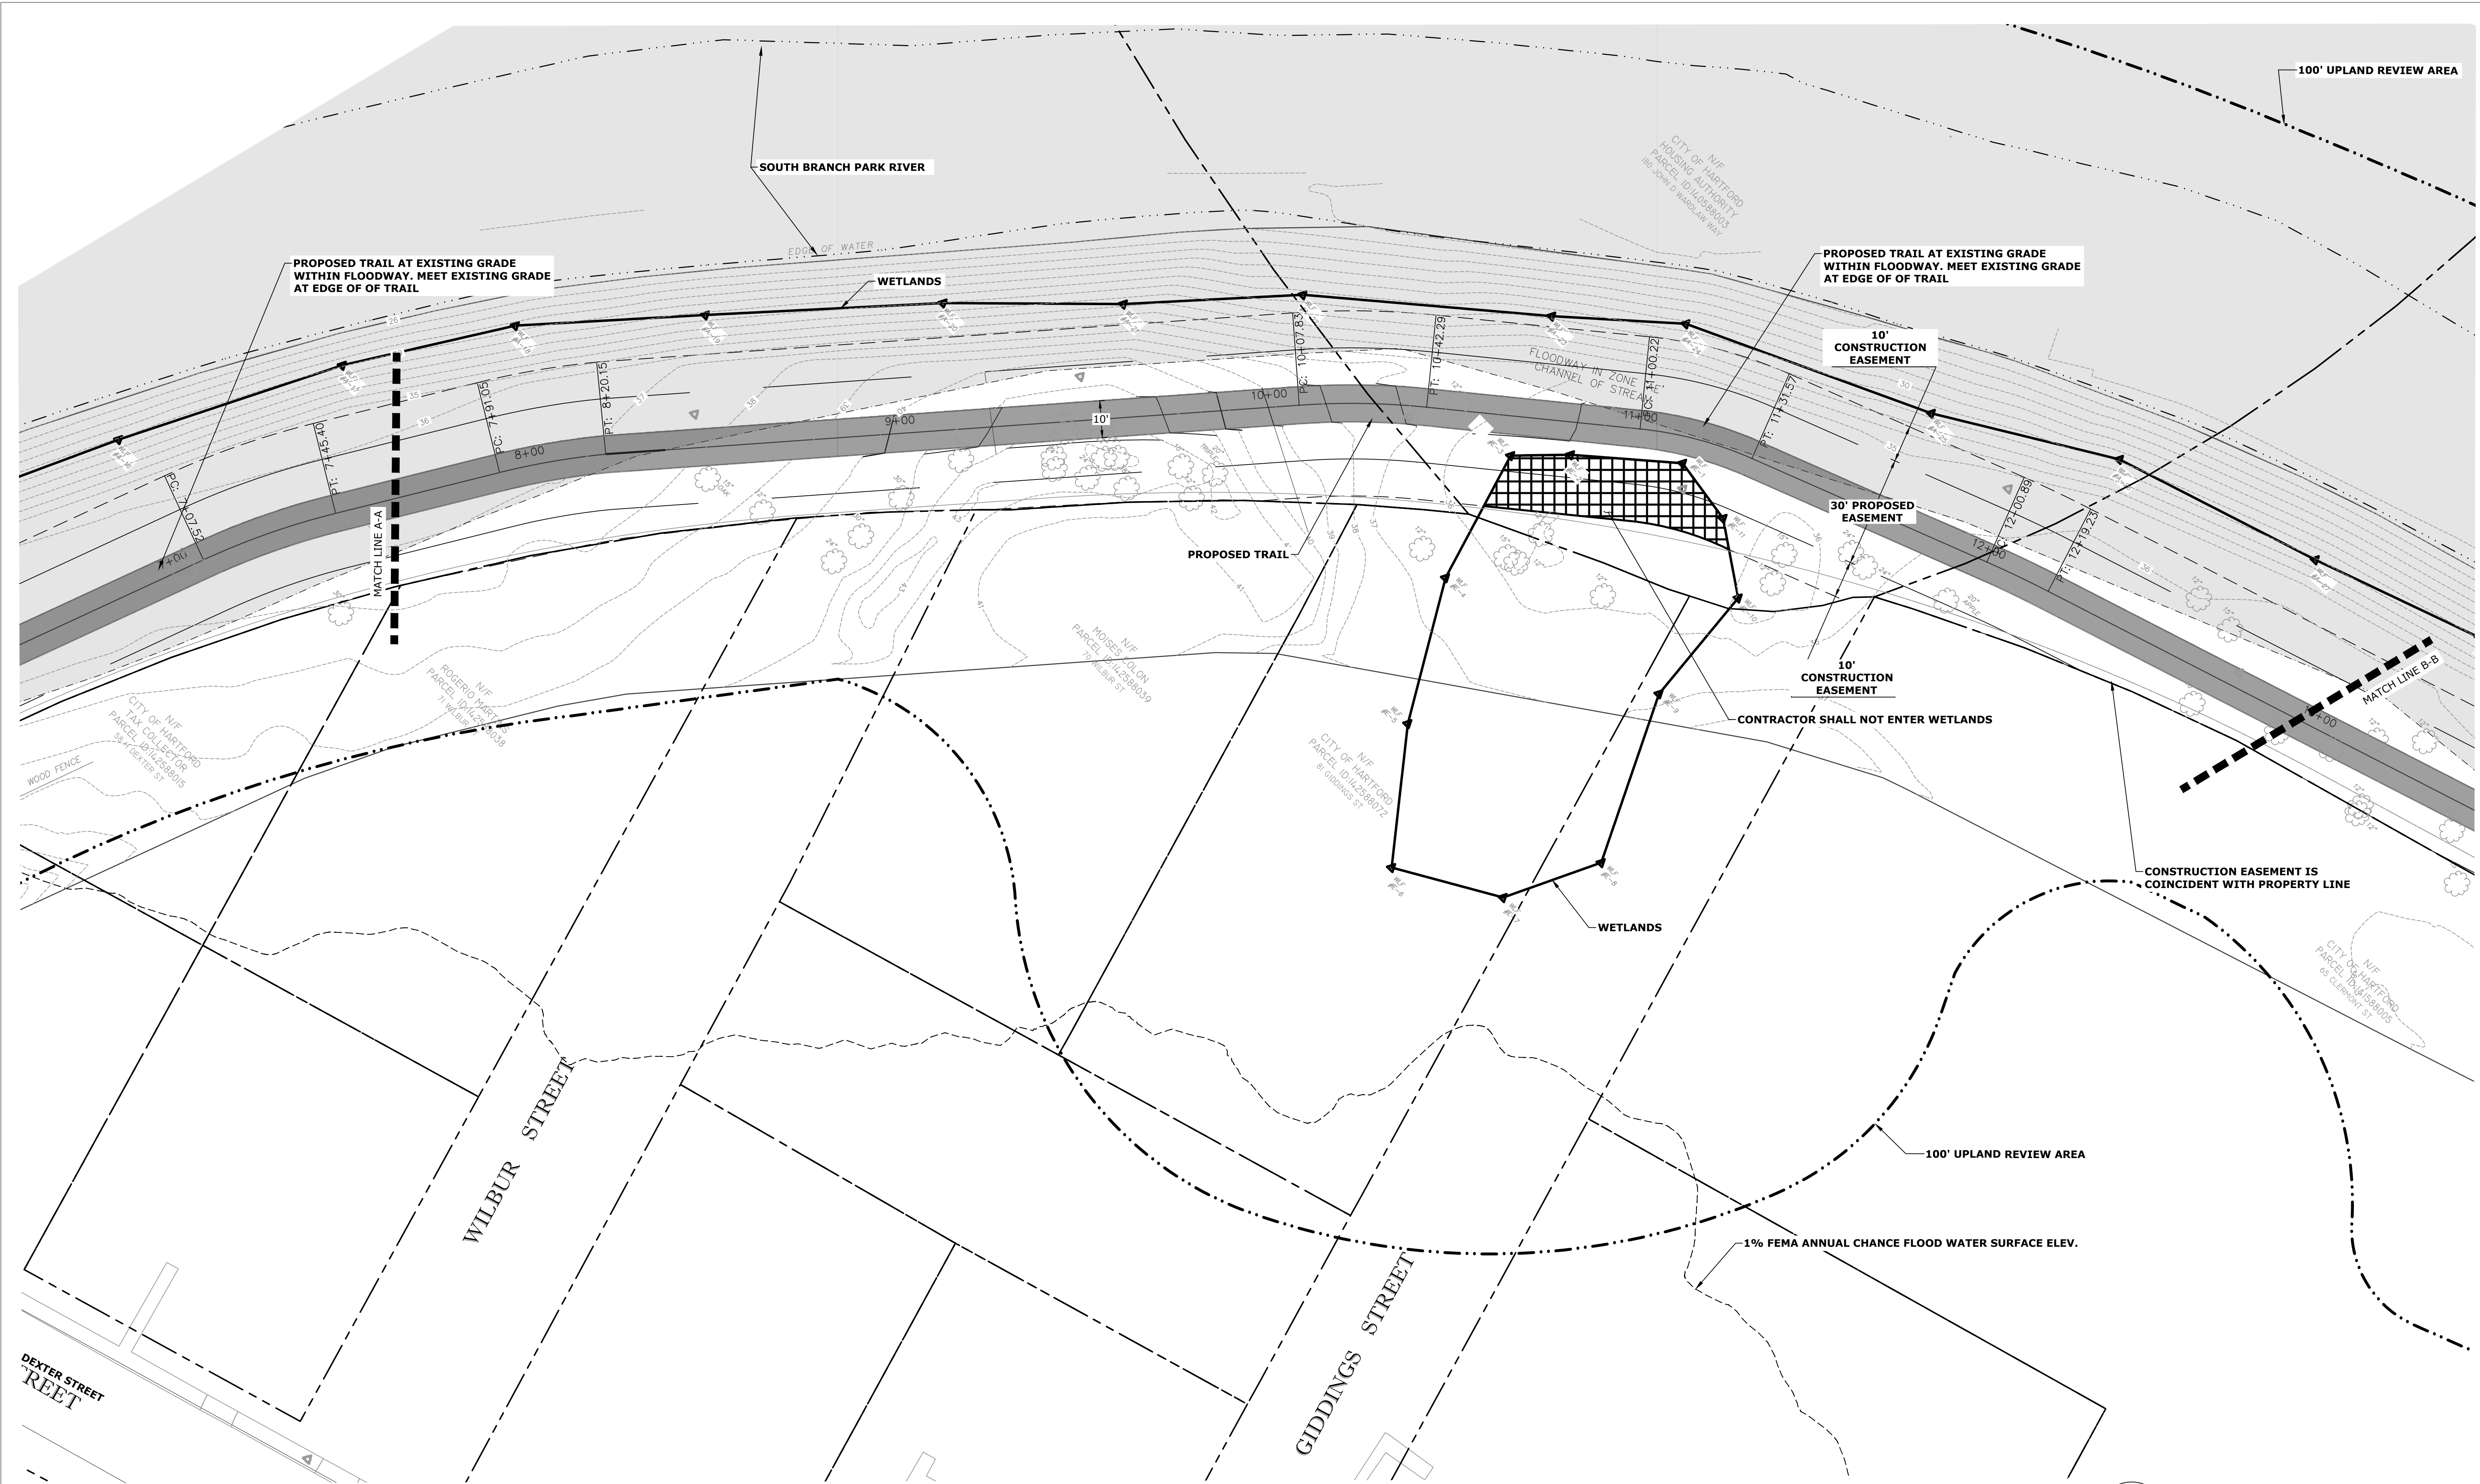

**FINAL PLANS**

| REV. | DATE | REVISION DESCRIPTION | SHEET NO. |
|------|------|----------------------|-----------|
|      |      |                      |           |
|      |      |                      |           |
|      |      |                      |           |

DESIGNER/DRAFTER:  
M. PATE  
CHECKED BY:  
A. DICAMILLO  
SCALE:  
1" = 20'

**CITY OF HARTFORD**



Stantec Consulting Services Inc.  
55 Church Street, Suite 601  
New Haven, CT  
06510  
Tel. 203.495.1645  
Fax. 203.495.1652  
www.stantec.com

PROJECT TITLE:

**SOUTH BRANCH TRAIL**

CITY:

**HARTFORD**

DRAWING TITLE:

**TRAIL PLAN**

PROJECT NO.



**192311216**

DRAWING NO.

SHEET NO.

**PLN-02**



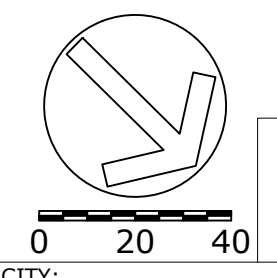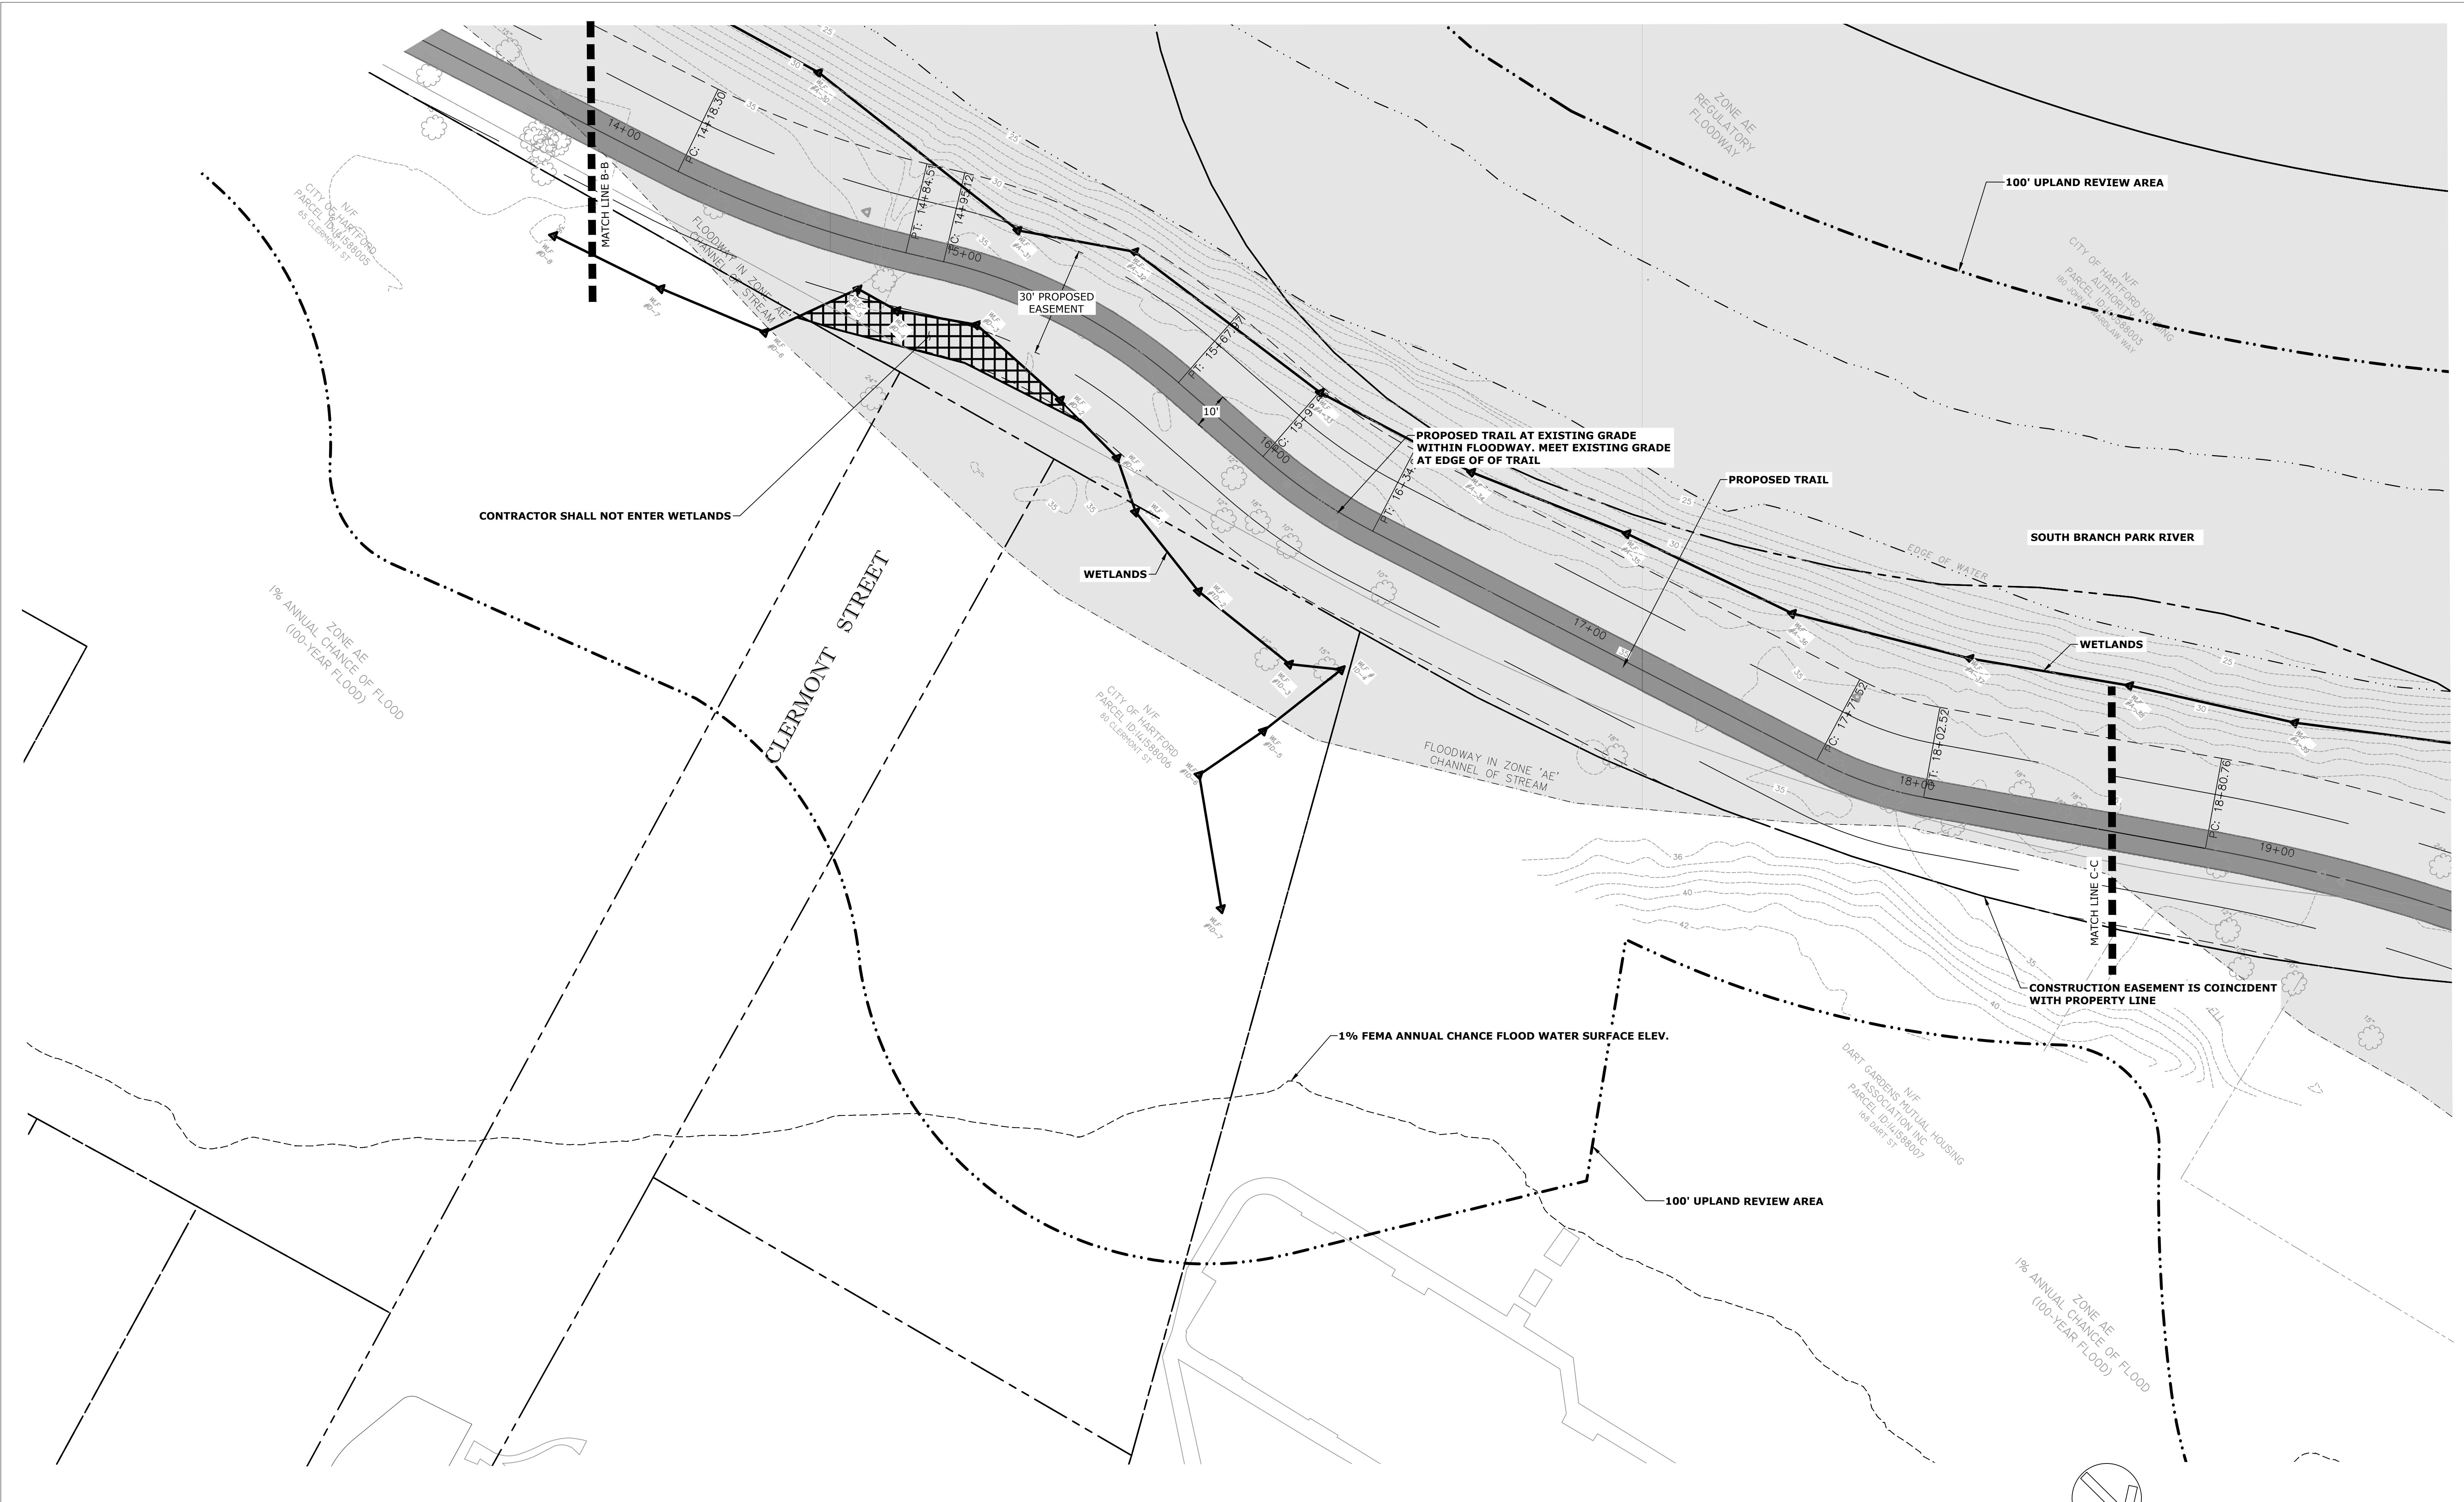

**FINAL PLANS**

| REV. | DATE | REVISION DESCRIPTION | SHEET NO. |
|------|------|----------------------|-----------|
|      |      |                      |           |
|      |      |                      |           |
|      |      |                      |           |
|      |      |                      |           |

DESIGNER/DRAFTER:  
M. PATE  
CHECKED BY:  
A. DICAMILLO  
SCALE:  
1"=20'

**CITY OF HARTFORD**  
Filename:


 Stantec Consulting Services Inc.  
55 Church Street, Suite 601  
New Haven, CT 06510  
Tel. 203.495.1645  
Fax. 203.495.1652  
www.stantec.com

PROJECT TITLE:  
**SOUTH BRANCH TRAIL**

CITY:  
**HARTFORD**  
DRAWING TITLE:  
**TRAIL PLAN**

PROJECT NO.  
**192311216**  
DRAWING NO.  
**PLN-03**



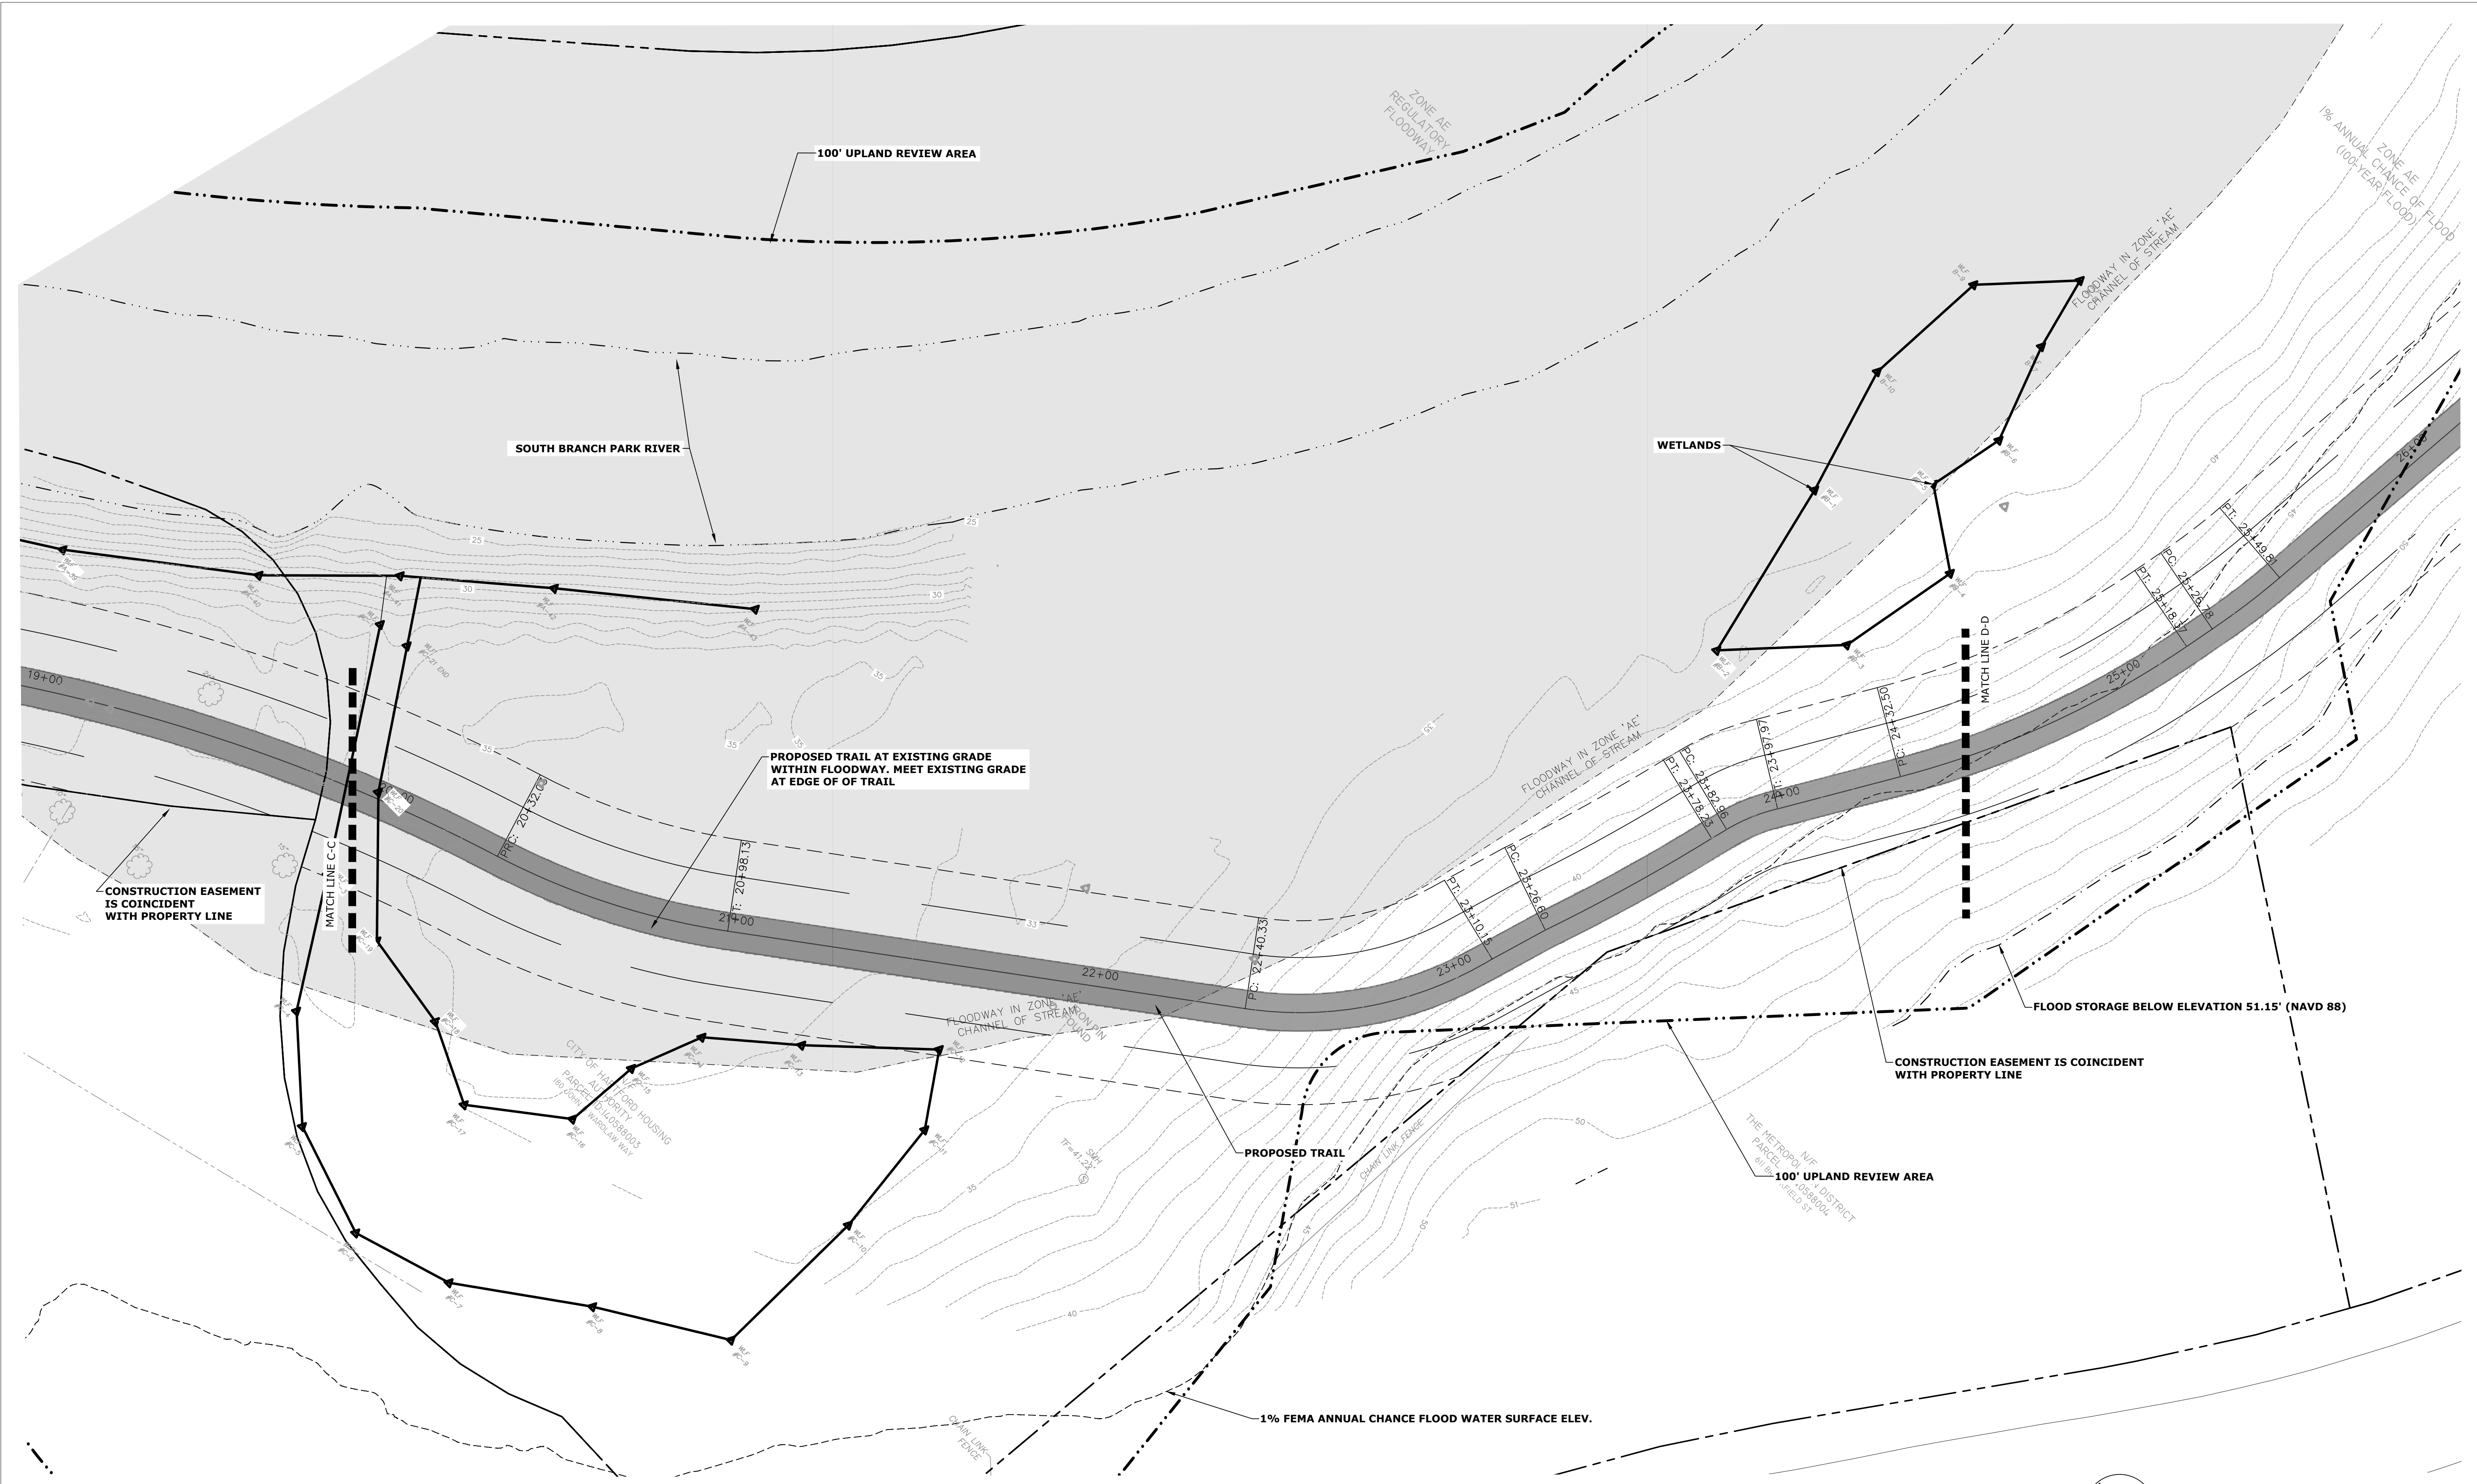


| REV. | DATE | REVISION DESCRIPTION | SHEET NO. |
|------|------|----------------------|-----------|
|      |      |                      |           |
|      |      |                      |           |
|      |      |                      |           |
|      |      |                      |           |

DESIGNER/DRAFTER:  
M. PATE  
CHECKED BY:  
A. DICAMILLO  
SCALE:  
1" = 20'

**CITY OF HARTFORD**  
Filename:


 Stantec Consulting Services Inc.  
55 Church Street, Suite 601  
New Haven, CT 06510  
Tel. 203.495.1645  
Fax. 203.495.1652  
www.stantec.com

PROJECT TITLE:  
**SOUTH BRANCH TRAIL**

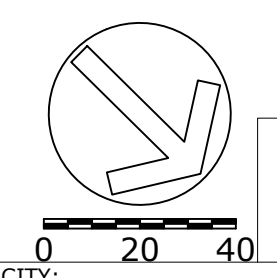

**FINAL PLANS**  
CITY: **HARTFORD**  
PROJECT NO.: **192311216**  
DRAWING NO.:  
DRAWING TITLE: **TRAIL PLAN**  
SHEET NO.: **PLN-04**



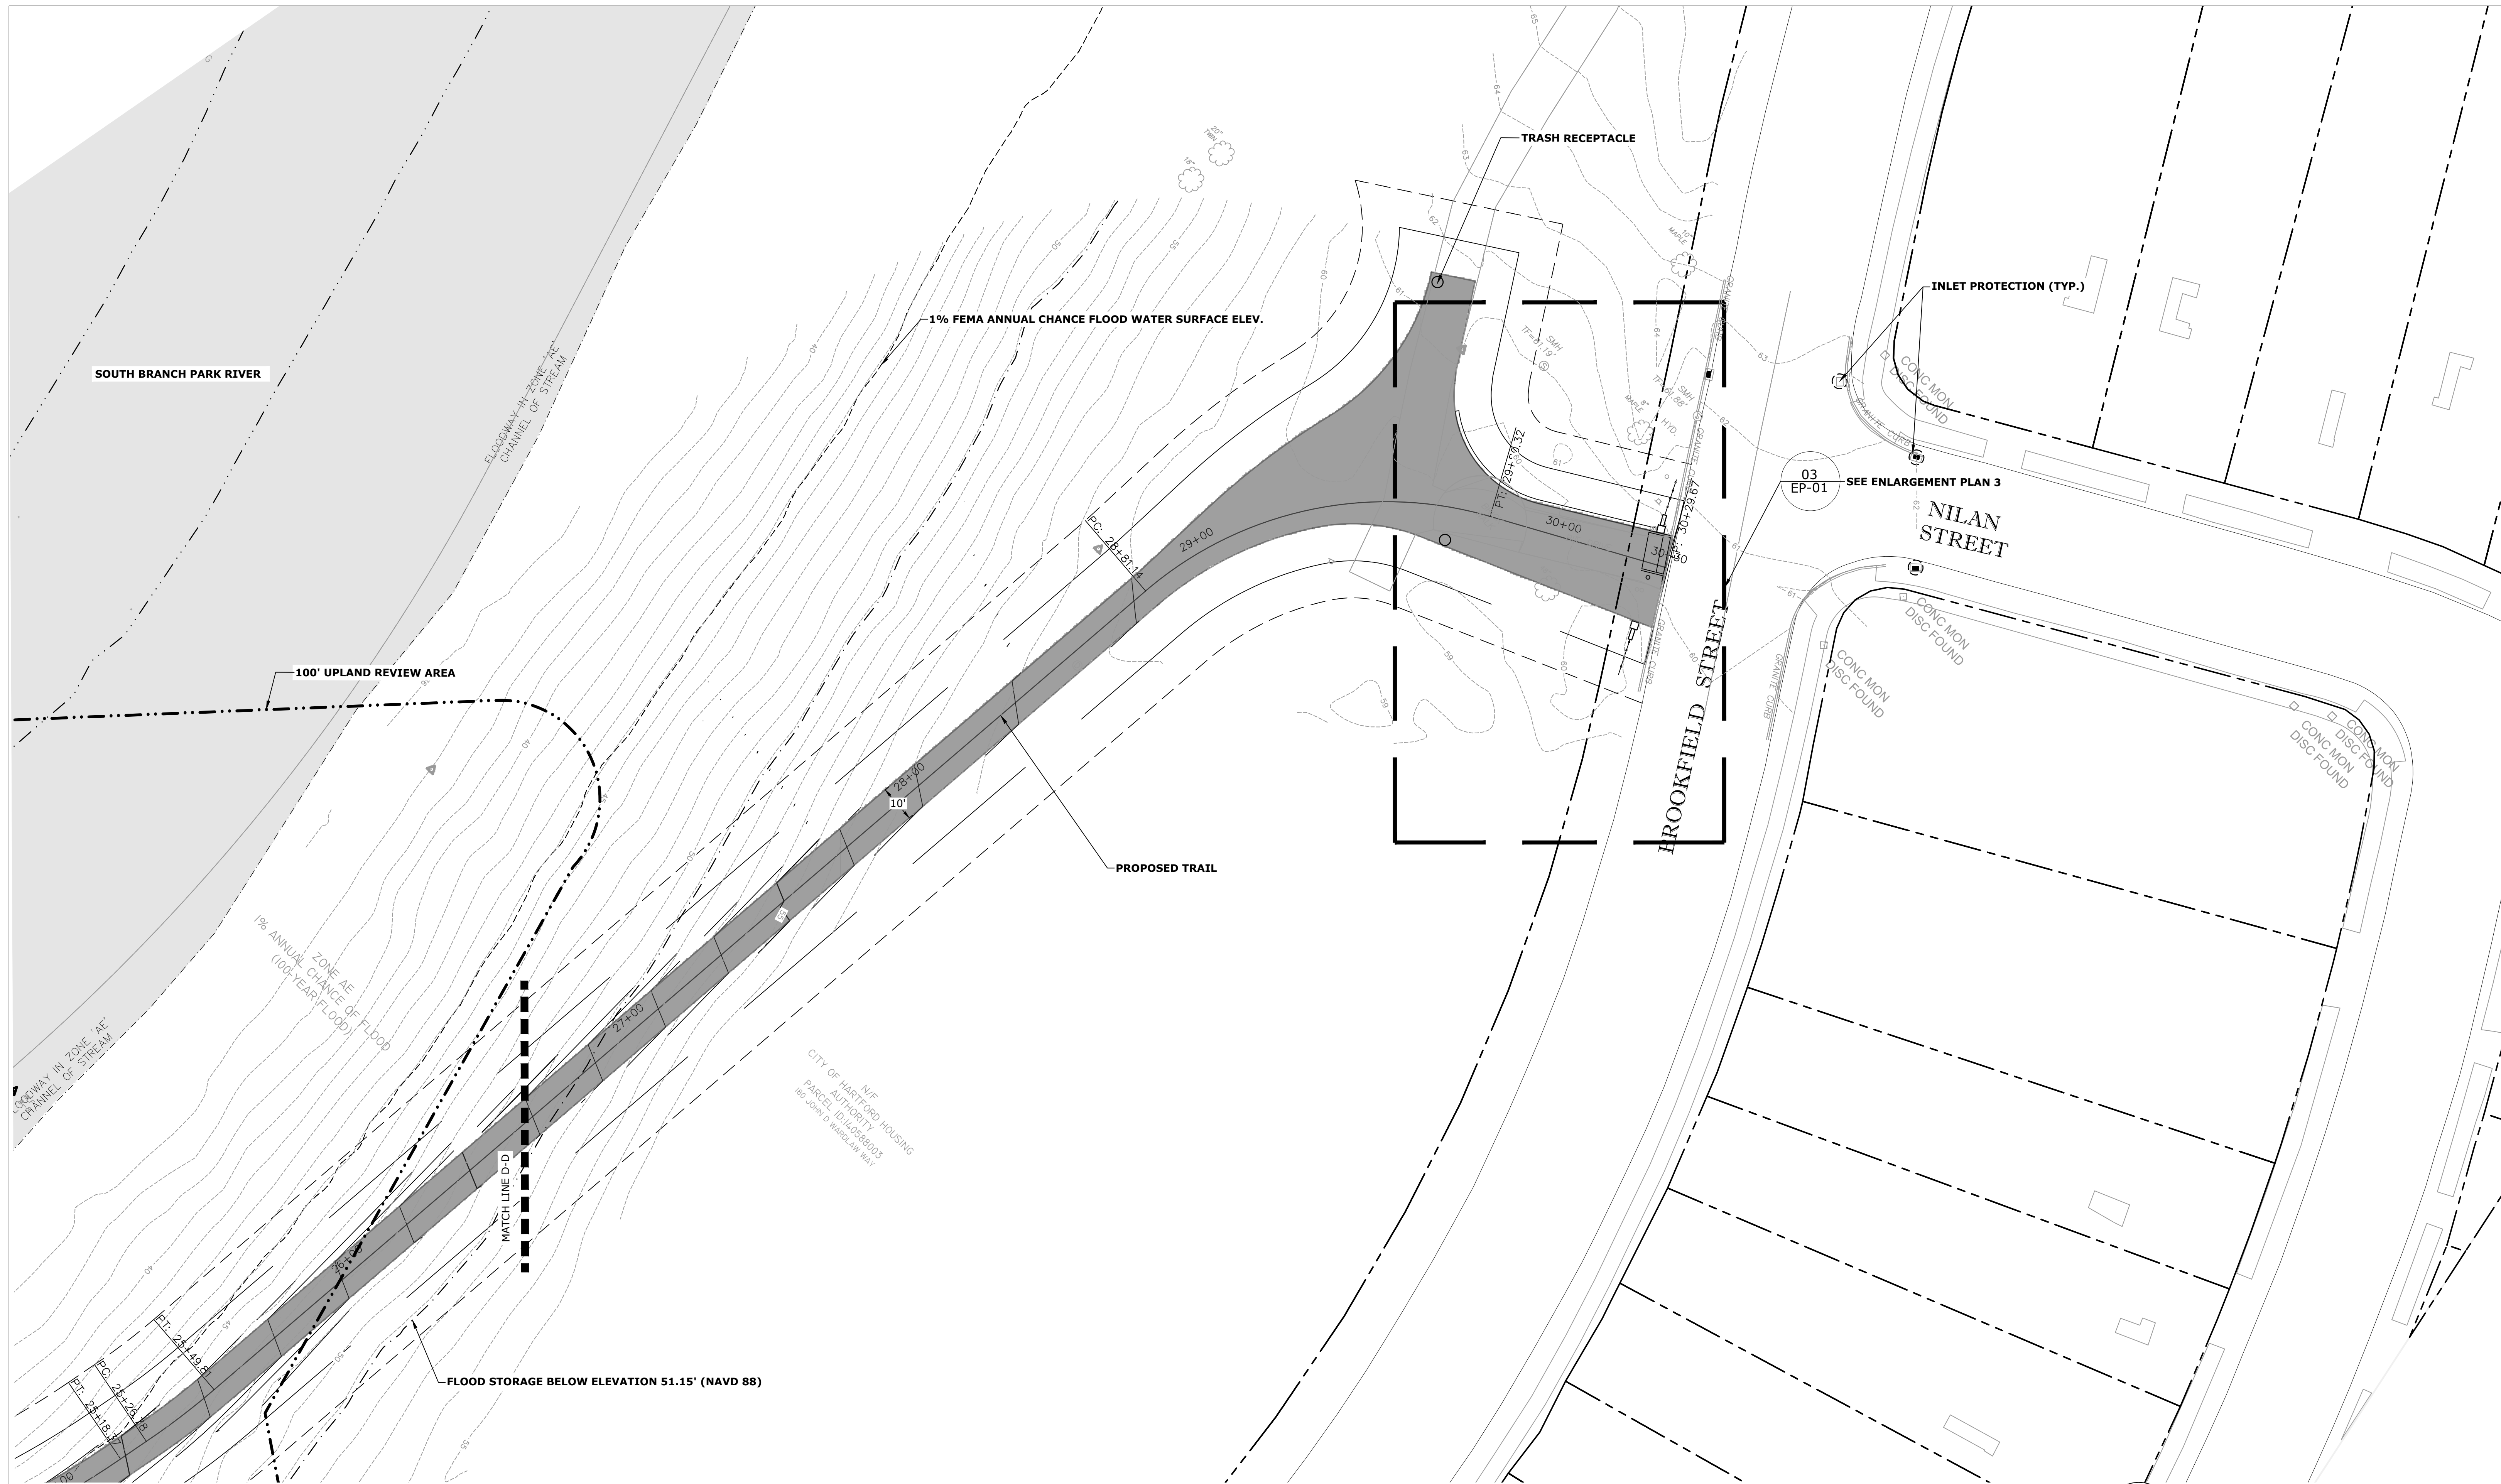

| REV. | DATE | REVISION DESCRIPTION | SHEET NO. |
|------|------|----------------------|-----------|
|      |      |                      |           |
|      |      |                      |           |
|      |      |                      |           |


DESIGNER/DRAFTER:  
M. PATE  
CHECKED BY:  
A. DICAMILLO  
SCALE:  
1" = 20'

**CITY OF HARTFORD**  
Filename:



Stantec Consulting Services Inc.  
55 Church Street, Suite 601  
New Haven, CT  
06510  
Tel. 203.495.1645  
Fax. 203.495.1652  
www.stantec.com

PROJECT TITLE:  
**SOUTH BRANCH TRAIL**

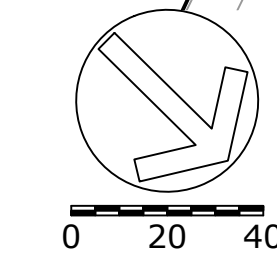

**FINAL PLANS**  
CITY: **HARTFORD**  
PROJECT NO.: **192311216**  
DRAWING TITLE: **TRAIL PLAN**  
DRAWING NO.: **PLN-05**  
SHEET NO.: **PLN-05**





Next Steps



- Final Design 90%
- NEPA Review
- Permitting
- Final 100% Construction Drawings
- Expected Spring/Summer 2023 Construction Commencement

Next Steps